



**SUBMITTAL RECORD**

PROJECT NAME: LAKE ELSINORE DIAMOND STADIUM

CUSTOMER NAME: CITY OF LAKE ELSINORE

CONTACT: MATTHEW REED

PHONE: (951) 674- 5170 FAX: (      )      -      E-MAIL:     

PREPARED BY: C.P. WORK ORDER # 164226

TOTAL # OF PAGES IN SUBMITTAL: 11

DRAWING TYPE:	SENT:	RETURNED TO QUICK CRETE	DESCRIPTION:
APPROVAL RELEASE	4/12/24		
REV 1			
REV 2			
REV 3			
REV 4			
REV 5			

NOTES:

---



---



---

COMMENTS:

---



---



---

PLEASE CONTACT: CYNTHIA, FOR ANY QUESTIONS

PLEASE REVIEW ALL DRAWINGS AND VERIFY THAT DIMENSIONS, QUANTITIES, AND OVERALL APPEARANCE ARE CORRECT IN EVERY ASPECT OF THEIR REPRESENTATION. ONCE THE ABOVE-MENTIONED DRAWINGS HAVE BEEN RETURNED WITH AUTHORIZED SIGNATURE OF APPROVAL, QUICK CRETE PRODUCTS CORP. HAS BEEN GRANTED PERMISSION TO PROCEED WITH THE PROJECT AND BEGIN PRODUCTION.

ANY REVISIONS, DESIGN CHANGES, ETC. FROM THE LAST DATE ABOVE WILL SOLELY BE THE RESPONSIBILITY OF THE CUSTOMER TO NOTIFY QUICK CRETE PRODUCTS CORP. AND THAT ADDITIONAL FUNDS OR CHARGES MAY APPLY AS A RESULT.

**PLEASE CHECK APPROPRIATE BOX**

APPROVED

APPROVED AS NOTED

REVISE & RESUBMIT



731 PARKRIDGE AVE NORCO, CA 92850 | 866.703.3434

# QUOTATION

Quote No. 0012216  
Quote Date 3/21/2024  
Expiration Date 4/21/2024

**TO:**  
CITY OF LAKE ELSINORE  
130 SOUTH MAIN STREET  
LAKE ELSINORE, CA 92530  
USA

(951)674-3124

ATTN:  
EMAIL: mreed@lake-elsinore.org

**SHIP TO:**  
LAKE ELSINORE DIAMOND STADIUM  
ADDRESS  
LAKE ELSINORE, CA 92530

( ) -x216

ATTN: MATTHEW REED 951-674-5170 X296

Cust No.		Reference		Salesperson		Specifier		F.O.B.		Expiration	
004001		NET 30		GOTZ /ULRICH		None		DESTINATION		30 DAYS	
Ln	Quantity	UM	Part	Description				Price	Extension		
001	2	EA	CUSTOMSIGN	***GSA CONTRACT #GS-07F-5495P- OPEN MARKET ITEMS *** PC #SP1 MONUMENT SIGN BASE- QCP PC# SP1  18"W X 12"HT X 237 7/8"L PRECAST MONUMENT SIGN BASE WITH (10) 3"DIA THRU HOLES AT ENTRY SIGNS (1 RIGHT PER LOCATION AND 1 LEFT PER LOCATION = 2EA) DETAIL PER QCP SHOP DRAWING #129288A-3  C3-LATTE, T-CRAFTSMAN ETCH, PERMASHIELD 4200 SEALER .  ***APPROX. WEIGHT 4,201 LBS.***				11738.0000	23,476.00		
002	2	EA	CUSTOMPIL	PC #SP2 **PILASTER BASE - QCP PC #SP2**  44"SQ X 12"HT PRECAST PILASTER BASE WITH (4) 3"DIA THRU HOLES  AT ENTRY SIGNS (1EA PER LOCATION X 2 LOCATIONS = 2 EA) DETAIL PER QCP SHOP DRAWING #129288A-4  C3-LATTE, T-CRAFTSMAN ETCH, PERMASHIELD 4200 SEALER .  *** SEE APPROVED DRAWING# 129288A-4. *** **APPROX. WEIGHT 1,902 LBS.***				3625.0000	7,250.00		
003	2	EA	CUSTOMSIGN	PC #SP3				31065.0000	62,130.00		

By: \_\_\_\_\_  
Date: \_\_\_\_\_



731 PARKRIDGE AVE NORCO, CA 92860 | 866.703.3434

**QUOTATION**

Quote No. 0012216  
 Quote Date 3/21/2024  
 Expiration Date 4/21/2024

**TO:**  
 CITY OF LAKE ELSINORE  
 130 SOUTH MAIN STREET  
 LAKE ELSINORE, CA 92530  
 USA

(951)674-3124  
 ATTN:  
 EMAIL: mreed@lake-elsinore.org

**SHIP TO:**  
 LAKE ELSINORE DIAMOND STADIUM  
 ADDRESS  
 LAKE ELSINORE, CA 92530

( ) -x216

ATTN: MATTHEW REED 951-674-5170 X296

Cust No.		Reference		Salesperson		Specifier		F.O.B.		Expiration	
004001		NET 30		GOTZ /ULRICH		None		DESTINATION		30 DAYS	
Ln	Quantity	UM	Part	Description				Price	Extension		
004	2	EA	CUSTOMPIL	<p><b>**MONUMENT SIGN - QCP PC #SP3**</b></p> <p>60"HT X 8"TH X 233 5/8"L PRECAST ONE SIDED MONUMENT SIGN WITH PAINTED INSET LETTERING AND EXTRUDED "E" LOGO ON FRONT ELEVATION AND WITH (1) CAST IN QC SUPPLIED 3/4"DI AINSERTS WITH 42"L COIL ROD</p> <p>AT ENTRY SIGNS (1 RIGHT PER LOCATION AND 1 LEFT PER LOCATION = 2EA) DETAIL PER QCP SHOP DRAWING #129288A-5</p> <p>C3-LATTE, T-CRAFTSMAN ETCH, PERMASHIELD 4200 SEALER .</p> <p>TO READ:</p> <p>1ST LINE: LAKE ELSINORE (1"HT. &amp; 8"HT. X 1/2"DP.) (ALL UPPERCASE, LEFT JUSTIFY)</p> <p>2ND LINE: DIAMOND STADIUM (7/12"HT. &amp; 6"H6"HT. X 1/2"DP.) (ALL UPPERCASE, LEFT JUSTIFY)</p> <p>3RD LINE: 500 DIAMOND DR. (4-3/4"HT. &amp; 4"HT. X 1/2"DP.) (ALL UPPERCASE, LEFT JUSTIFY)</p> <p>FONT: TRAJAN BOLD PAINT: QCP BLACK #447</p> <p>"E" LOGO: PAINTED QCP BLACK #447</p> <p>*** APPROX. WEIGHT 9,318 LBS***</p>				15413.0000	30,826.00		
				PC #SP4							

By: \_\_\_\_\_  
 Date: \_\_\_\_\_



731 PARKRIDGE AVE NORCO, CA 92860 | 866.703.3434

# QUOTATION

Quote No. 0012216  
 Quote Date 3/21/2024  
 Expiration Date 4/21/2024

**TO:**  
 CITY OF LAKE ELSINORE  
 130 SOUTH MAIN STREET  
 LAKE ELSINORE, CA 92530  
 USA

(951)674-3124

ATTN:  
 EMAIL: mreed@lake-elsinore.org

**SHIP TO:**  
 LAKE ELSINORE DIAMOND STADIUM  
 ADDRESS  
 LAKE ELSINORE, CA 92530

( ) -x216

ATTN: MATTHEW REED 951-674-5170 X296

Cust No.	Reference	Salesperson	Specifier	F.O.B.	Expiration	
004001	NET 30	GOTZ /ULRICH	None	DESTINATION	30 DAYS	
Ln	Quantity	UM	Part	Description	Price	Extension
005	16	EA	QA8SWC	<p><b>**PILASTER - QCP PC #SP4**</b></p> <p>40"SQ X 72"HT PRECAST PILASTER WITH HOLLOW CORE AND WITH PAINTED INSET LOGO AND LETTERING ON (3) SIDES AND WITH (4) 3"DIA X 8"DP GROUT POCKETS AND WITH (4) CAST IN QCP SUPPLIED 3/4"DIA INSERTS WITH 42"L COIL ROD</p> <p>AT ENTRY SIGNS (1EA PER LOCATION X 2 LOCATIONS = 2EA) DETAIL PER QCP SHOP DRAWING #129288A-6</p> <p>C-LATTE, T-CRAFTSMAN ETCH, PERMASHIELD 4200 SEALER</p> <p>TO READ:</p> <p>LINE 1: CITY OF (2-1/4"HT &amp; 2"HT X +/- 1/4"DP) (UPPERCASE, CENTERED) FONT: TRAJAN PAINT: QCP BLACK #447</p> <p>LINE 2: LAKE (4"HT X +/- 1/4"DP) LINE 3: ELSINORE (4"HT X +/- 1/4"DP) (UPPERCASE, CENTERED)</p> <p>FONT: MASON (MODIFIED) PAINT: QCP BLACK #447</p> <p>BEVEL PAINTED: QCP BLACK #447</p> <p>LOGO PAINTED: QCP BLACK #447 * ***APPROX. WEIGHT 7,523 LBS***</p>	205.0000	3,280.00
006	2	EA	CSTMWC-SM	<p>PC #SP5</p> <p><b>**WALL CAP - QCP PC #SP5**</b></p> <p>9 3/4"W X 2 7/8"HT X 23 7/8"L PRECAST STRAIGHT "A" STYLE MIDDLE WALL CAP</p> <p>AT ENTRY SIGNS (8EA PER LOCATION X 2 LOCATIONS = 16EA) DETAIL PER QCP SHOP DRAWING #129288A-7 **PRICE BASED ON EXISTING MOLD*</p> <p>C-LATTE, T-CRAFTSMAN ETCH, PERAMSHIELD 4200 SEALER</p> <p>*** APPROX. WEIGHT 45 LBS ***</p>	224.0000	448.00

By: \_\_\_\_\_  
 Date: \_\_\_\_\_



731 PARKRIDGE AVE NORCO, CA 92850 | 866.703.3434

# QUOTATION

Quote No. 0012216  
 Quote Date 3/21/2024  
 Expiration Date 4/21/2024

**TO:**  
 CITY OF LAKE ELSINORE  
 130 SOUTH MAIN STREET  
 LAKE ELSINORE, CA 92530  
 USA

(951)674-3124

ATTN:  
 EMAIL: mreed@lake-elsinore.org

**SHIP TO:**  
 LAKE ELSINORE DIAMOND STADIUM  
 ADDRESS  
 LAKE ELSINORE, CA 92530

( ) -x216

ATTN: MATTHEW REED 951-674-5170 X296

Cust No.		Reference		Salesperson		Specifier		F.O.B.		Expiration	
004001		NET 30		GOTZ /ULRICH		None		DESTINATION		30 DAYS	
Ln	Quantity	UM	Part	Description				Price	Extension		
007	2	EA	CSTMPILCAP-LG	**WALL CAP - QCP PC #SP6**  9 3/4"W X 2 7/8"HT X 23 7/8"L PRECAST STRAIGHT END "A" STYLE WALL CAP  AT ENTRY SIGNS (1EA PER LOCATION X 2 LOCATIONS = 2EA) DETAIL PER QCP SHOP DRAWING #129288A-8 **PRICE BASED ON EXISTING MOLD**  C-LATTE, T-CRAFSTMAN ETCH, PERMASHIELD 4200 SEALER  ** APPROX. WEIGHT 45 LBS **							
				PC #SP7 QH40PC 42-1/2"SQ. (40"SQ. FOOTPRINT) X 8-3/4"THK. PRECAST CONCRETE "H" STYLE PILASTER CAP.  C-LATTE, T-CRAFSTMAN ETCH, PERMASHIELD 4200 SEALER  *** SEE APPROVED DRAWING# 129288A-9. *** APPROX. WEIGHT 844 LBS *** AT MONUMENT SIGN.							
800	1		FREIGHT	FREIGHT CHARGES				2550.0000	2,550.00		
				TOTAL ESTIMATED TAX \$					11,371.52		
<b>Total for Quote \$</b>									<b>141,331.52</b>		

By: \_\_\_\_\_  
 Date: \_\_\_\_\_



731 PARKRIDGE AVE NORCO, CA 92850 | 866.703.3434

QUOTATION

Quote No. 0012216
Quote Date 3/21/2024
Expiration Date 4/21/2024

TO:
CITY OF LAKE ELSINORE
130 SOUTH MAIN STREET
LAKE ELSINORE, CA 92530
USA

(951)674-3124

ATTN:
EMAIL: mreed@lake-elsinore.org

SHIP TO:
LAKE ELSINORE DIAMOND STADIUM
ADDRESS
LAKE ELSINORE, CA 92530

( ) -x216

ATTN: MATTHEW REED 951-674-5170 X296

Table with columns: Cust No., Reference, Salesperson, Specifier, F.O.B., Expiration, Ln, Quantity, UM, Part, Description, Price, Extension. Includes a note about purchase order requirements.

Please issue all purchase orders to QCP Corp. PO Box 639, Norco, CA 92860-0639. QCP is a material supplier, not a contractor. If rescheduling delivery is necessary, customers must notify QCP at least 72 hours prior to delivery to avoid penalty.

By: \_\_\_\_\_
Date: \_\_\_\_\_



731 PARKRIDGE AVE NORCO, CA 92850 | 866.703.3434

# QUOTATION

Quote No. 0012216  
Quote Date 3/21/2024  
Expiration Date 4/21/2024

**TO:**  
CITY OF LAKE ELSINORE  
130 SOUTH MAIN STREET  
LAKE ELSINORE, CA 92530  
USA

(951)674-3124

ATTN:  
EMAIL: mreed@lake-elsinore.org

**SHIP TO:**  
LAKE ELSINORE DIAMOND STADIUM  
ADDRESS  
LAKE ELSINORE, CA 92530

( ) -x216

ATTN: MATTHEW REED 951-674-5170 X296

Cust No.	Reference	Salesperson	Specifier	F.O.B.	Expiration	
004001	NET 30	GOTZ /ULRICH	None	DESTINATION	30 DAYS	
Ln	Quantity	UM	Part	Description	Price	Extension

### TERMS & CONDITIONS

QCP PRODUCTS, PURCHASED NEW, ARE GUARANTEED FREE FROM DEFECTS IN MATERIAL AND WORKMANSHIP, UNDER NORMAL USE, FOR A PERIOD OF ONE YEAR FROM THE ORIGINAL DATE OF DELIVERY. DAMAGE INCURRED FROM VANDALISM AND ACTS OF GOD ARE NOT COVERED. REPLACEMENT AND REPAIR SHALL BE AT THE DISCRETION OF QCP. QCP SHALL NOT BE LIABLE TO YOU OR ANY OTHER PARTY FOR LOSS OF PROPERTY, LOSS OF USE, LOSS OF SAVINGS, LOSS OF PROFITS, INSTALLATION CHARGES, SPECIAL DAMAGES, INCIDENTAL DAMAGES, CONSEQUENTIAL DAMAGES, DAMAGES ARISING OUT OF THE USE OR INABILITY TO USE THE MATERIAL, INDIRECT OR OTHER SIMILAR DAMAGES ARISING FROM BREACH OF WARRANTY, BREACH OF CONTRACT, NEGLIGENCE, OR ANY OTHER LEGAL THEORY; EVEN IF QCP OR ITS AGENT HAS BEEN ADVISED OF THE POSSIBILITY OF SUCH LOSS AND/OR DAMAGES.

In the event of a claim for defective goods, QCP shall be allowed to inspect such materials or upon request shall be furnished a sample of such materials. Goods claimed to be defective shall not be returned without QCP written prior-authorization, QCP is only liable to replace, or credit you, at QCP option, for defective materials. Where you are to inspect as a condition of purchase, you shall be responsible for any charges for inspection, analysis or tests.

QCP shall not be liable for its failure to perform due to strikes, labor difficulties, judicial action, fire, flood, war, sabotage, riot, breakdowns or failure of plant or equipment, delays in or lack of transportation, government allocations, delays of supplies or unavailability of material or any other cause beyond QCP's control. If QCP, in its discretion, determines that its performance would result in QCP incurring a loss because of causes beyond QCP control, QCP may terminate this agreement, without penalty or obligation to you.

Shipments and deliveries shall be subject to approval of QCP credit department. QCP reserves the right to demand you give a security interest in your inventory to QCP before making any shipment to you that is not COD. If you fail to fulfill the terms of payment, QCP may defer further shipments or may at its option cancel any unshipped balance. No failure of QCP to exercise any right accruing from any default by you shall impair QCP's rights in the event you subsequently default. In the event QCP has a security interest in your inventory, this invoice shall become a demand notice.

QCP shall retain title of the goods sold until the goods are paid for in full. If payment is not made when due, QCP may, at its option and without notice, enter the premises where the goods may be located and repossess the goods. This reservation of title in QCP and the right to repossess shall be in addition to any and all other remedies QCP may have under law or equity. Any and all of the above mentioned remedies may be used at the same time and the use of any of these shall not constitute a waiver of the right to use any other available remedies.

This transaction shall be governed by and construed in accordance with the laws of the State of California, or state laws of which merchandise is to be delivered, without regard to principles of conflicts of law. The parties expressly consent to be subject to the exclusive jurisdiction of the California State courts. The parties agree that receipt of an order in Riverside County constitutes performance, and that Riverside County, Corona Court is the proper venue.


You agree your acknowledgement on the bottom of this page shall constitute your acceptance of the terms and conditions contained herein and/or referred to in QCP's Price Quotation. You agree to pay within the terms specified on the invoice/price quotation. Any delinquent account will bear interest at 2% per month, or 24% per year. You agree to pay all reasonable collection costs and attorney's fees incurred in collection of this account.

Any excises, levies or taxes which QCP may be required to pay or collect under any existing or future law, upon or with respect to the sale, purchase, delivery, storage, processing, use, consumption or transportation of any of the material covered hereby shall be your responsibility, and you agree to pay the amount thereof to QCP.

The above Terms and Conditions represent the entire agreement between QCP and the customer with respect to the sale of goods supplied hereunder and cannot be modified except by a new written contract signed by both QCP and the customer. By signing below, customer agrees to be contractually bound for the above mentioned products and / or services.

By: \_\_\_\_\_  
Date: \_\_\_\_\_


QTY. 2

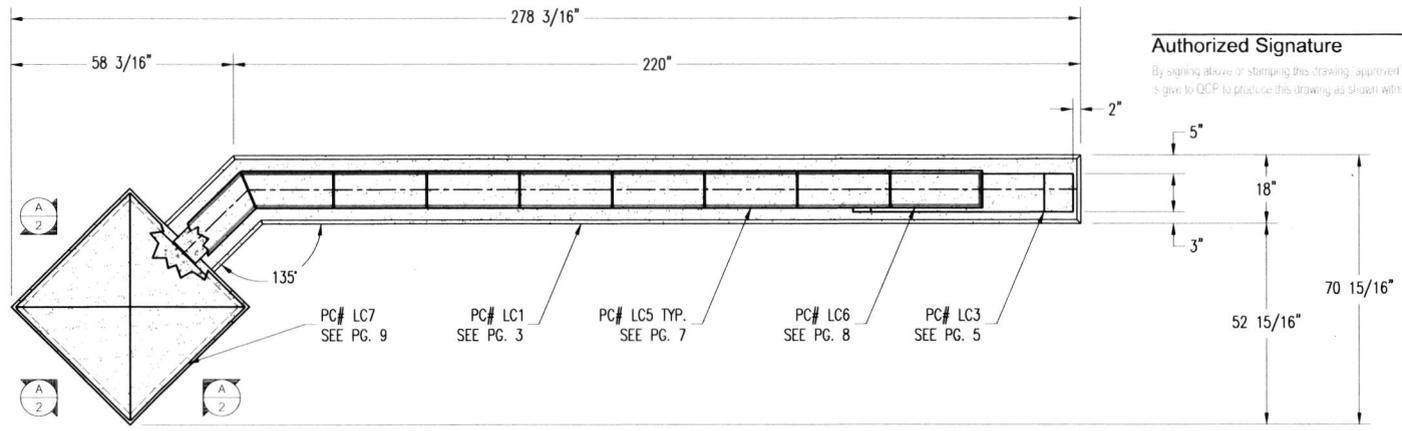

Authorized Signature \_\_\_\_\_ Date \_\_\_\_\_

By signing above or stamping this drawing, approved or no exception taken, authorization is given to QCP to produce this drawing as shown within a 1/4" tolerance.

PLAN VIEW

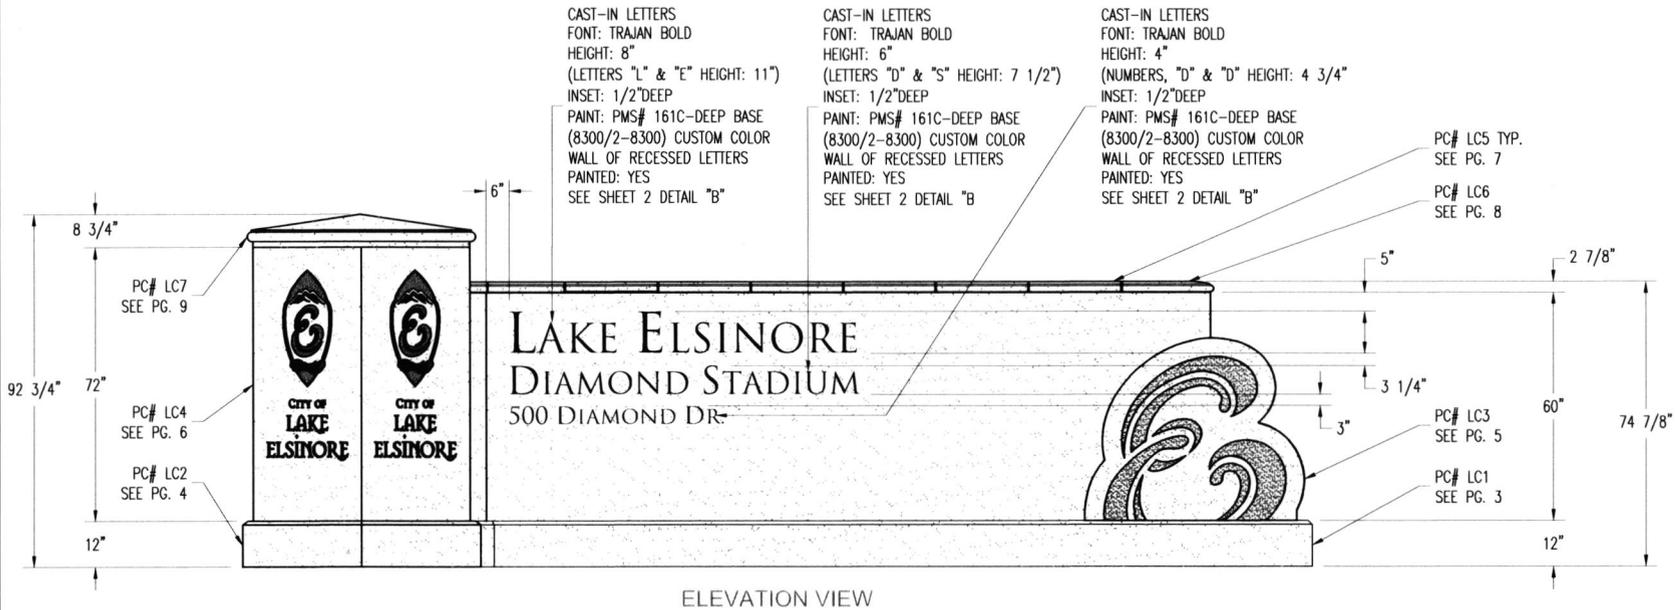

ELEVATION VIEW




PLAN TYPE	LAYOUT PLAN	DATE	4/15/24	FILE NO.	164226 - 1	SHEET	1
	PRODUCT	PILASTER   SIGN   WALL CAP   CUSTOM	SCALE	1/4" = 1'	DRAWN BY:	C.P.	OF
	PROJECT NAME	LAKE ELSINORE DIAMOND STADIUM	PC. NO.		QC ITEM NO.		10


Authorized Signature \_\_\_\_\_

Date \_\_\_\_\_

By signing above or stamping this drawing approved or no exception taken authorization is given to QCP to produce this drawing as shown within a 1/4" tolerance.

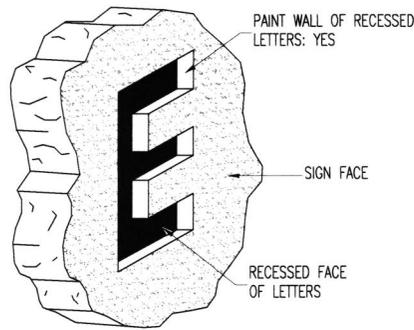

DETAIL "B" VIEW  
CAST IN LETTER TYP.

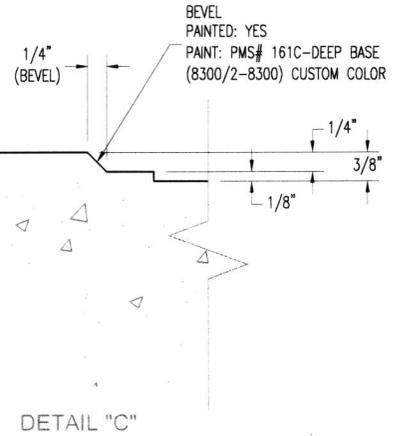

PLAN TYPE	CONSTRUCTION PLAN	DATE	4/12/24	FILE NO.	164226 - 2	SHEET
	PRODUCT	####   ----   ----	SCALE	1/4" = 1'	DRAWN BY:	S.B.
	PROJECT NAME		PG. NO.		QC ITEM NO.	OF

PRODUCT: MONUMENT SIGN BASE

WEIGHT: 4,201 lbs.  
(CUSTOMER TO OFFLOAD IF OVER 4000 LBS.)

Authorized Signature

Date

By signing above or stamping this drawing approved, in no exception taken, authorization is given to QCP to produce this drawing as shown within a 1/4" tolerance.

CONCRETE COLOR:

- NATURAL
- MISSION WHITE
- CUSTOM
- FRENCH GREY
- C1-LATTE

CONCRETE TEXTURE:


- CRAFTSMANS ETCH
- STRATA

QUANTITY: 2


SEALER: PERMASHIELD 4200 SEALER

GENERAL PRODUCT NOTES:


E = EXPOSED FINISHED SURFACE  
INSTALLATION IS REQUIRED BY OTHERS.  
ALL EDGES TO BE EASED.  
MANUFACTURING TOLERANCE ±1/4"

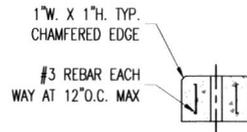


SECTION VIEW

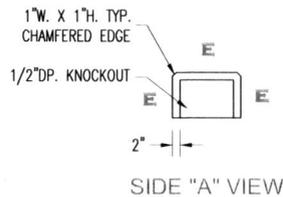


SIDE "A" VIEW

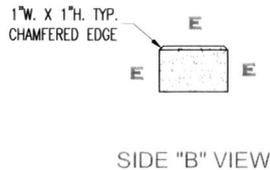


SIDE "B" VIEW

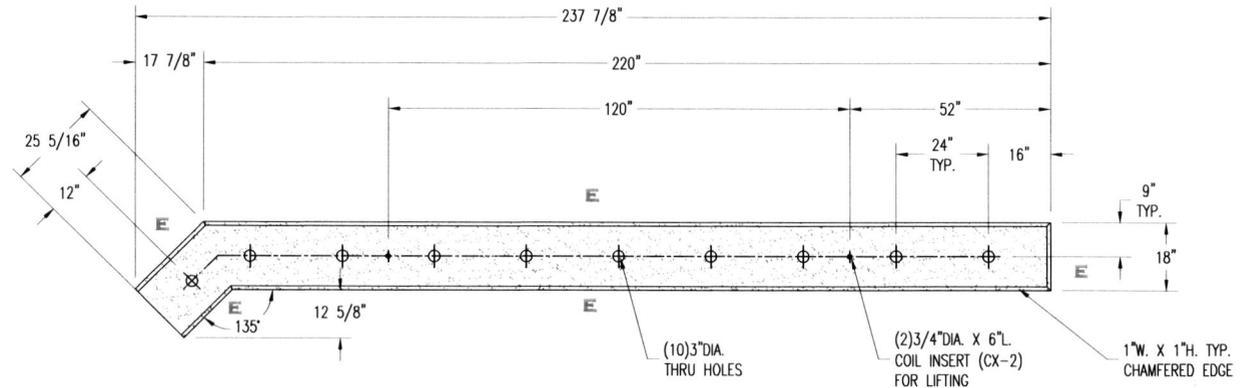

PLAN VIEW

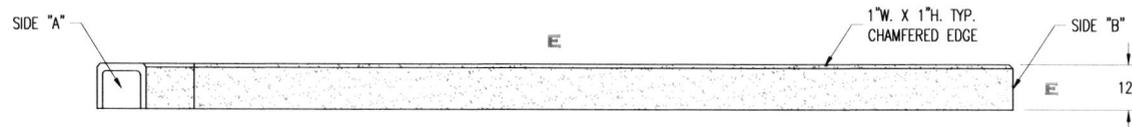

ELEVATION VIEW

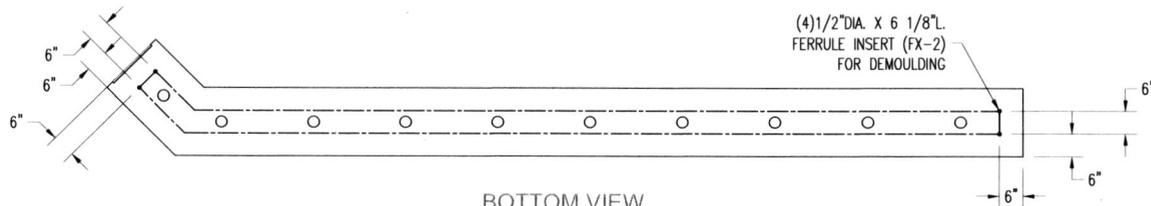

BOTTOM VIEW

**QCP**  
www.qcp-corp.com

PLAN TYPE

CONSTRUCTION PLAN

PRODUCT

MONUMENT SIGN BASE | CUSTOM

PROJECT NAME

LAKE ELSINORE DIAMOND STADIUM

DATE

4/15/24

SCALE

1/4" = 1'

PC. NO.

LC1

FILE NO.

164226 - 3

DRAWN BY:

C.P.

QC ITEM NO.

1

SHEET

3

OF

10

PRODUCT: PILASTER BASE

WEIGHT: 1,903 lbs.  
(CUSTOMER TO OFF-LOAD IF OVER 6000 Lbs.)

Authorized Signature

Date

By signing above or stamping this drawing "approved" or "no exception taken" authorization is given to QCP to produce this drawing as shown within a 1/4" tolerance.

CONCRETE COLOR:

CONCRETE TEXTURE:

- NATURAL
- MISSION WHITE
- CUSTOM
- FRENCH GREY
- 33-LATTE


- CRAFTSMANS ETCH
- STRATA

QUANTITY: 2


SEALER: PERMASHIELD 4200 SEALER

GENERAL PRODUCT NOTES:


- E = EXPOSED FINISHED SURFACE
- INSTALLATION IS REQUIRED BY OTHERS.
- ALL EDGES TO BE EASED.
- MANUFACTURING TOLERANCE ±1/4".

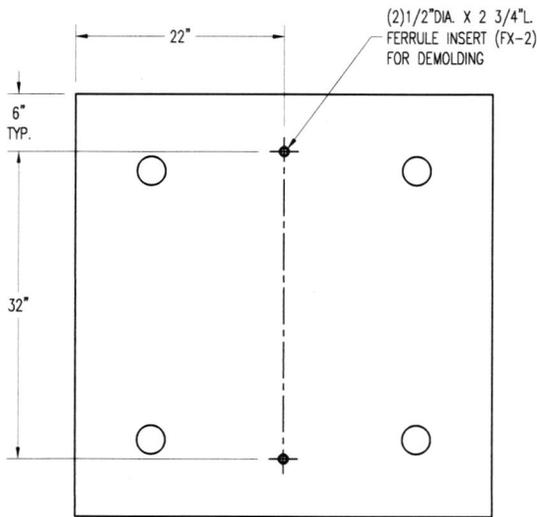


BOTTOM VIEW

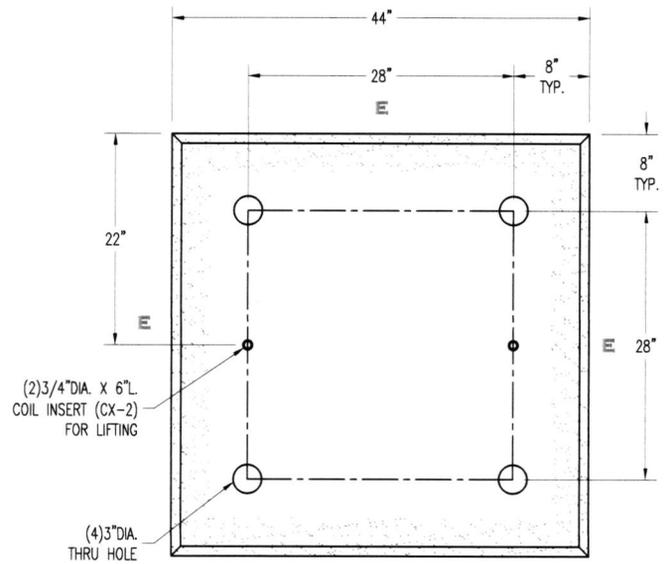

PLAN VIEW

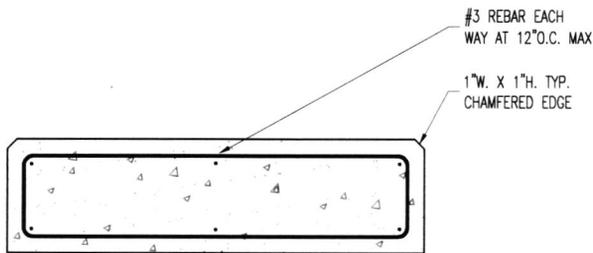

SECTION VIEW

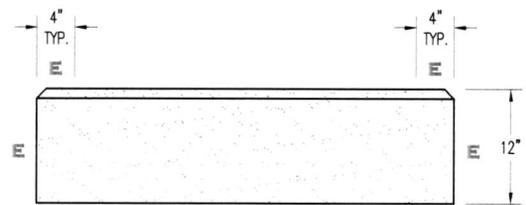

ELEVATION VIEW

**QCP**

www.qcp-corp.com

PLAN TYPE	CONSTRUCTION PLAN	DATE	4/12/24	FILE NO.	164226 - 4	SHEET	4
	PRODUCT	PILASTER BASE   CUSTOM	SCALE	1/4" = 1'	DRAWN BY:	C.P.	OF
	PROJECT NAME	LAKE ELSINORE DIAMOND STADIUM	PC NO.	LC2	QC ITEM NO.	2	10

PRODUCT: MONUMENT SIGN

WEIGHT: 9,318 lbs.  
(CUSTOMER TO OFFLOAD IF OVER 6000 LBS.)

Authorized Signature

Date

By signing above of stamping this drawing approved or no exception taken authorization is given to QCP to produce this drawing as shown within a 1/4" tolerance.

CONCRETE COLOR:

- NATURAL
- FRENCH GREY
- MISSION WHITE
- C3-LATTE
- CUSTOM

CONCRETE TEXTURE:



- CRAFTSMANS ETCH
- STRATA

QUANTITY: 2


SEALER: PERMASHIELD 4200 SEALER

GENERAL PRODUCT NOTES:


E = EXPOSED FINISHED SURFACE  
INSTALLATION IS REQUIRED BY OTHERS.  
ALL EDGES TO BE EASED.  
MANUFACTURING TOLERANCE ± 1/4"

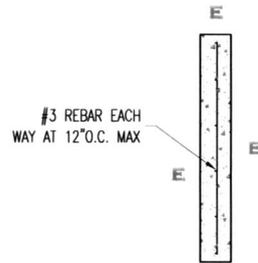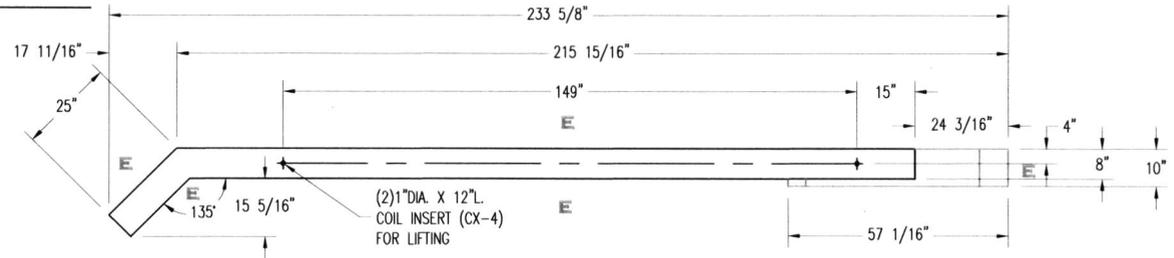

SECTION VIEW

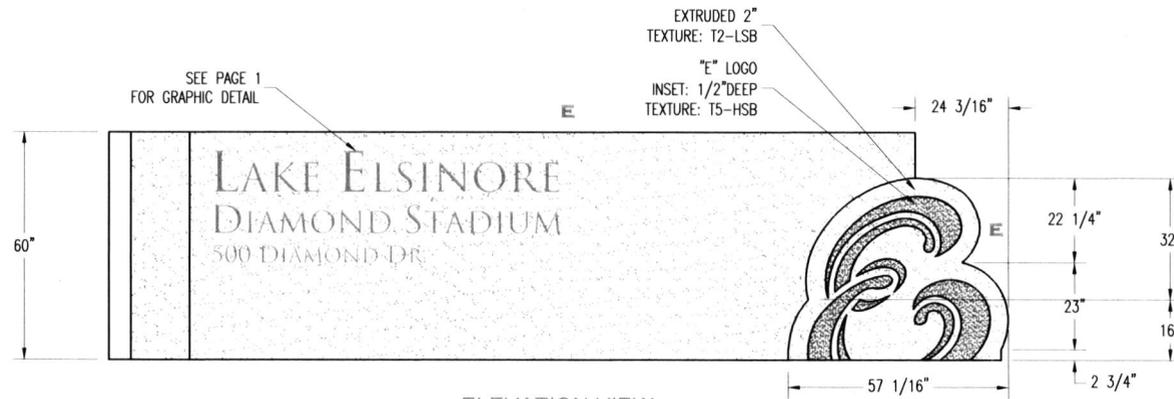

ELEVATION VIEW

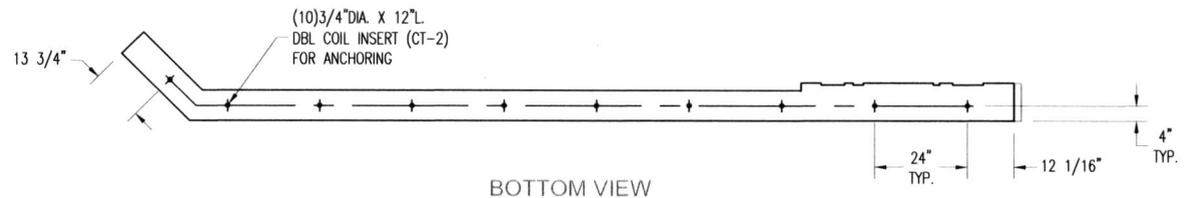

BOTTOM VIEW



PLAN TYPE	CONSTRUCTION PLAN	DATE	4/15/24	FILE NO.	164226 - 5	SHEET	5
	PRODUCT	MONUMENT SIGN   CUSTOM	SCALE	1/4" = 1'	DRAWN BY:	C.P.	OF
	PROJECT NAME	LAKE ELSINORE DIAMOND STADIUM	PC. NO.	LC3	QC ITEM NO.	3	10

PRODUCT: PILASTER

WEIGHT: 7,523 lbs.  
(CUSTOMER TO OFFLOAD IF OVER 8000 LBS.)

Authorized Signature

Date

By signing above or stamping the drawing, approved or no exception taken authorization is given to QCP to produce this drawing as shown, within a 1/4" tolerance.

CONCRETE COLOR:

CONCRETE TEXTURE:

- NATURAL
- MISSION WHITE
- CUSTOM
- FRENCH GREY
- LATTE


- DRAFTSMANS ETCH
- STRATA

QUANTITY: 2


SEALER: PERMASHIELD 4200 SEALER

GENERAL PRODUCT NOTES:


- E = EXPOSED FINISHED SURFACE
- INSTALLATION IS REQUIRED BY OTHERS.
- ALL EDGES TO BE EASED.
- MANUFACTURING TOLERANCE ±1/4"

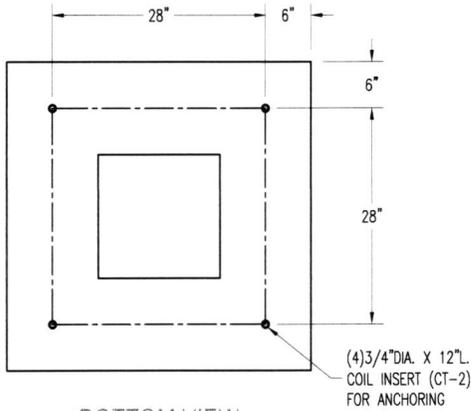

BOTTOM VIEW

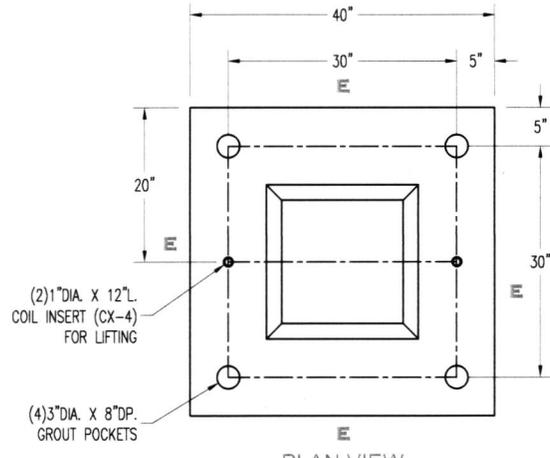


PLAN VIEW

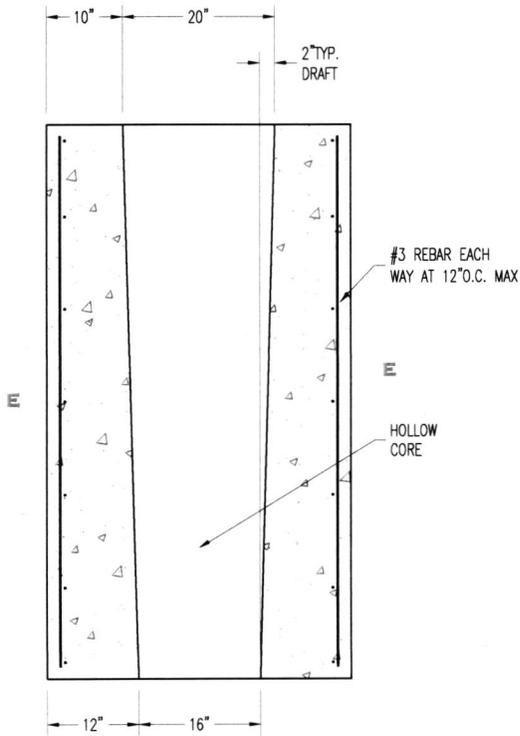

SECTION VIEW

(3) LOGO & LETTERING GRAPHIC DETAILS ON 3 SIDES ONLY SEE PAGE 2

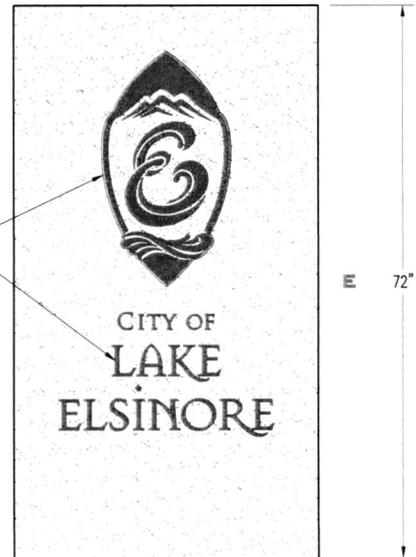

ELEVATION VIEW

**QCP**  
www.qcp-corp.com

PLAN TYPE	CONSTRUCTION PLAN	DATE	4/12/24	FILE NO.	164226 - 6	SHEET	6
PRODUCT	PILASTER   CUSTOM	SCALE	1/4" = 1'	DRAWN BY:	C.P.	OF	10
PROJECT NAME	LAKE ELSINORE DIAMOND STADIUM	PC. NO.	LC4	QC ITEM NO.	4		

PRODUCT: WALL CAP

WEIGHT: 46 lbs.  
(CUSTOMER TO OFFLOAD IF OVER 8000 Lbs.)

Authorized Signature

Date

By signing above or stamping this drawing "approved" or "no exception taken" authorization is given to QCP to produce this drawing as shown within a 1/4" tolerance.

CONCRETE COLOR:

CONCRETE TEXTURE:

- NATURAL
- MISSION WHITE
- CUSTOM
- FRENCH GREY
- LATTE


- CRAFTSMANS ETCH
- STRATA

QUANTITY: 16


SEALER: PERMASHIELD 4200 SEALER

GENERAL PRODUCT NOTES:


E = EXPOSED FINISHED SURFACE  
 INSTALLATION IS REQUIRED BY OTHERS.  
 ALL EDGES TO BE EASED.  
 MANUFACTURING TOLERANCE ±1/4"

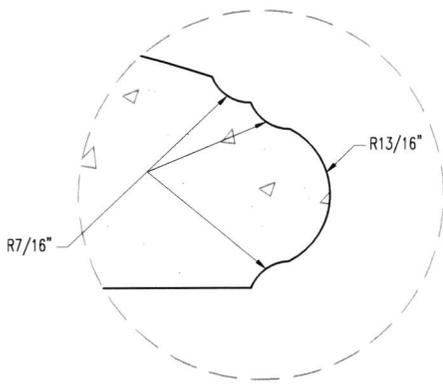


DETAIL "A" VIEW  
N.T.S.

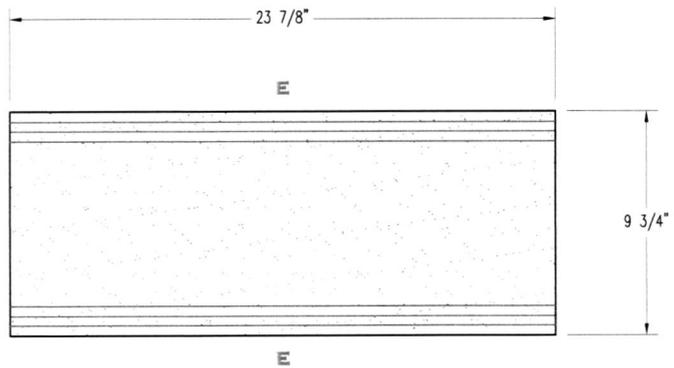

PLAN VIEW

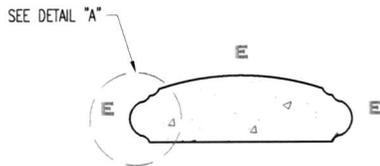

SECTION VIEW

 

ELEVATION VIEW

**QCP**  
 www.qcp-corp.com

PLAN TYPE	CONSTRUCTION PLAN	DATE	4/12/24	FILE NO.	164226 - 7	SHEET	7
PRODUCT	WALL CAP   CUSTOM	SCALE	1/4" = 1'	DRAWN BY:	C.P.	OF	10
PROJECT NAME	LAKE ELSINORE DIAMOND STADIUM	PC. NO.	LC5	QC ITEM NO.	5		

PRODUCT: END WALL CAP

WEIGHT: 46 lbs.  
(CUSTOMER TO OFFLOAD IF OVER 5000 LBS.)

Authorized Signature

Date

By signing above or stamping this drawing "approved" or "no exception taken" authorization is given to QCP to produce this drawing as shown within a 1/4" tolerance.

CONCRETE COLOR:

CONCRETE TEXTURE:


- NATURAL
- MISSION WHITE
- CUSTOM \_\_\_\_\_
- FRENCH GREY
- LATTE

- CRAFTSMANS ETCH
- STRATA


QUANTITY: 2

SEALER: PERMASHIELD 4200 SEALER


GENERAL PRODUCT NOTES:  
E = EXPOSED FINISHED SURFACE  
INSTALLATION IS REQUIRED BY OTHERS.  
ALL EDGES TO BE EASED.  
MANUFACTURING TOLERANCE ±1/4"

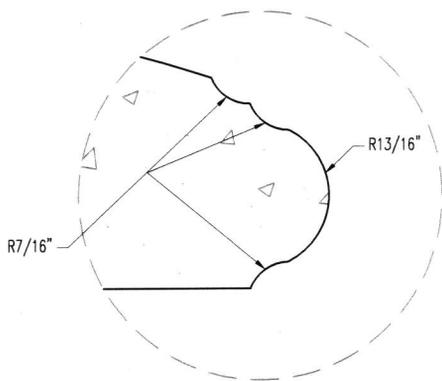


DETAIL "A" VIEW  
N.T.S.

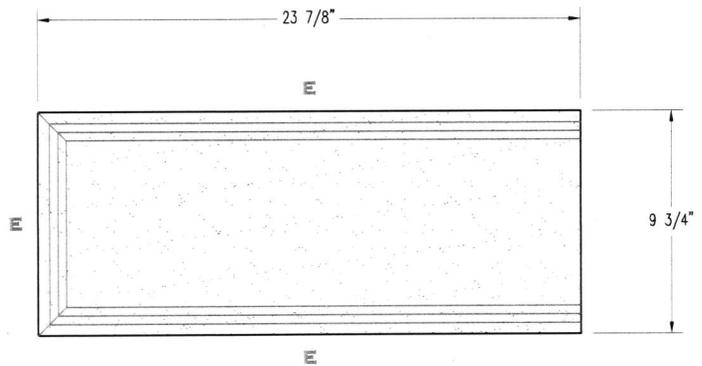

PLAN VIEW

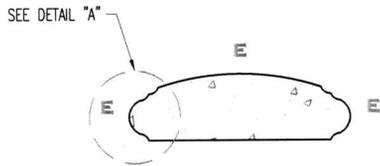

SECTION VIEW

 

ELEVATION VIEW

**QCP**  
www.qcp-corp.com

PLAN TYPE

CONSTRUCTION PLAN

DATE

4/12/24

FILE NO.

164226 - 8

SHEET

8

PRODUCT

END WALL CAP | CUSTOM

SCALE

1/4" = 1'

DRAWN BY:

C.P.

OF

10

PROJECT NAME

LAKE ELSINORE DIAMOND STADIUM

PC. NO.

LC6

QC ITEM NO.

6

PRODUCT: PILASTER CAP

WEIGHT: 815 lbs.  
(CUSTOMER TO OFFLOAD IF OVER 800 Lbs.)

Authorized Signature \_\_\_\_\_

Date \_\_\_\_\_

By signing above or stamping this drawing, approved or no exception taken, authorization is given to QCP to produce this drawing as shown within a 1/4" tolerance.

CONCRETE COLOR:

- NATURAL
- MISSION WHITE
- CUSTOM \_\_\_\_\_
- FRENCH GREY
- LATTE

CONCRETE TEXTURE:



- CRAFTSMANS ETCH
- STRATA

QUANTITY: 2


SEALER: PERMASHIELD 4200 SEALER

GENERAL PRODUCT NOTES:


E = EXPOSED FINISHED SURFACE  
INSTALLATION IS REQUIRED BY OTHERS.  
ALL EDGES TO BE EASED.  
MANUFACTURING TOLERANCE ±1/4"

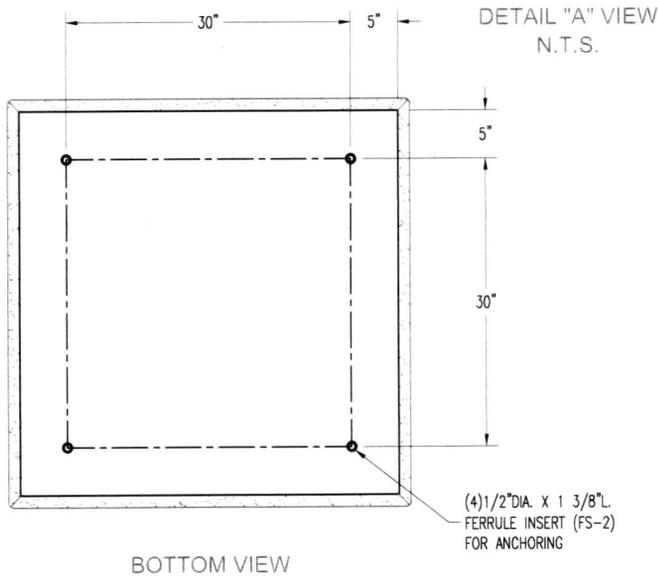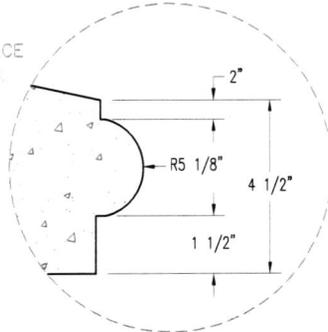


BOTTOM VIEW

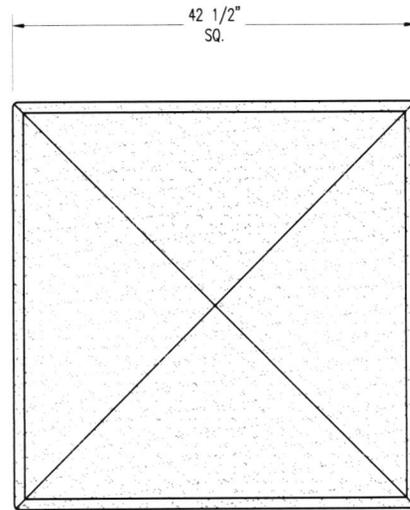

PLAN VIEW

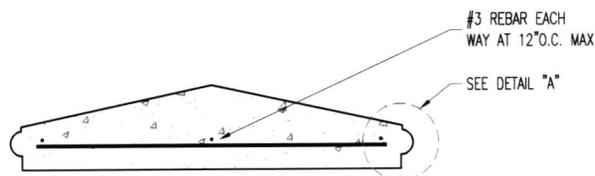

SECTION VIEW

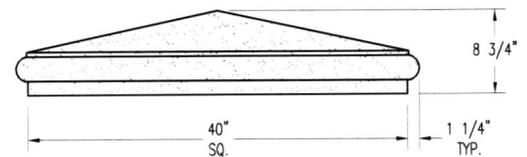

ELEVATION VIEW





PLAN TYPE	CONSTRUCTION PLAN	DATE	4/12/24	FILE NO.	164226 - 9	SHEET	9
	PRODUCT	PILASTER CAP   CUSTOM	SCALE	1/4" = 1'	DRAWN BY	C.P.	OF
	PROJECT NAME	LAKE ELSINORE DIAMOND STADIUM	PC. NO.	LC7	QC ITEM NO.	7	10

**INSTALLATION NOTES:**

1. CAST-IN OR CORE DRILL (14) 3/4" DIA. x 22" DEEP GROUT POCKETS INTO FOOTING PER ANCHOR BOLT PATTERN. (SEE PLAN BELOW)
2. POUR SIKAFLEX ON THE FOOTING WHERE SIGN BASE & PILASTER BASE WILL BE PLACED.
3. SET SIGN BASE & PILASTER BASE ON THE FOOTING ALIGNING THE HOLES ON THE SIGN BASE & PILASTER BASE W/GROUT POCKETS.
4. TAKE (14) 3/4" DIA. x 42" L. COIL RODS AND THREAD 12" INTO (14) 3/4" DIA. COIL INSERTS, LEAVING 30" OF THE COIL ROD EXPOSED.
5. FILL ALL GROUT POCKETS W/NON-SHRINK GROUT AND POUR SIKAFLEX ON THE SIGN BASE & PILASTER BASE WHERE SIGN PANEL & PILASTER WILL BE PLACED.
6. INSERT SIGN PANEL & PILASTER W/COIL RODS THROUGH SIGN BASE & PILASTER BASE INTO GROUT POCKETS.
7. POUR SIKAFLEX ON TOP OF SIGN PANEL WHERE WALL CAP WILL BE PLACED.
8. TAKE (4) 3/4" DIA. x 7" L. ANCHOR BOLTS AND THREAD INTO PILASTER CAP. FILL GROUT POCKETS IN PILASTER WITH GROUT.
9. PLACE SIKAFLEX ON TOP OF PILASTER AND PLACE PILASTER CAP W/BOLTS INTO GROUT POCKETS IN PILASTER.
10. SUGGESTED ANCHORING METHOD NOT CALCULATED. PLEASE CONSULT STRUCTURAL ENGINEER.
11. FOOTING & INSTALLATION BY OTHERS.

Authorized Signature \_\_\_\_\_ Date \_\_\_\_\_  
 By signing above or stamping this drawing approved or no exception taken authorization is given to QCP to produce this drawing as shown within a 1/4" tolerance.

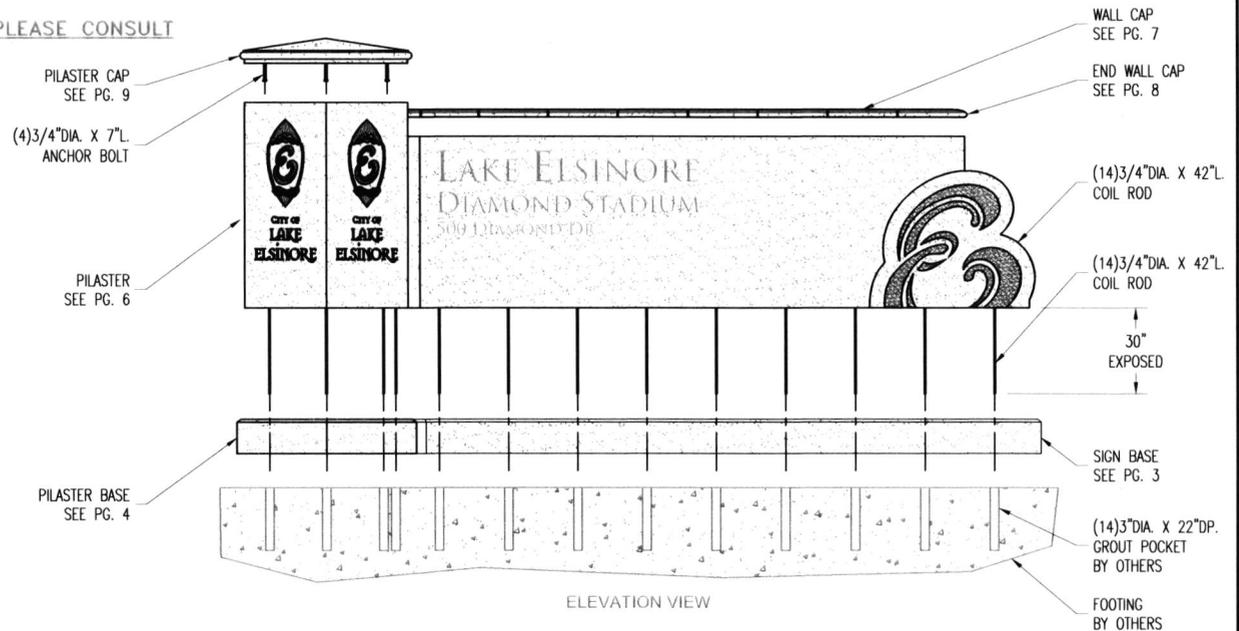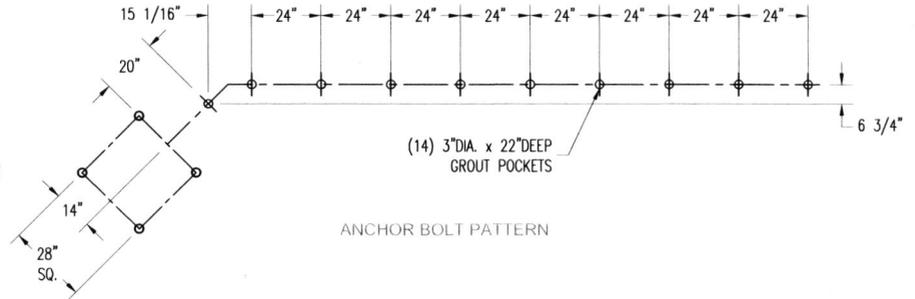

HARDWARE LIST	
QTY	TYPE
28	3/4" DIA. x 42" L. COIL RODS
8	3/4" DIA. x 7" L. ANCHOR BOLTS
6	SIKAFLEX

 www.qcp-corp.com	PLAN TYPE	INSTALLATION PLAN	DATE	FILE NO.	SHEET
	PRODUCT	PILASTER   SIGN   WALL CAP   CUSTOM	4/15/24	164226 - 10	
	PROJECT NAME	LAKE ELSINORE DIAMOND STADIUM	SCALE	PC. NO.	DRAWN BY
				C.P.	10
				QC ITEM NO.	