


DOWNTOWN MAIN STREET
EVENT TRAFFIC CONTROL (TACO FESTIVAL AND CAR SHOW)
DETOUR PLAN

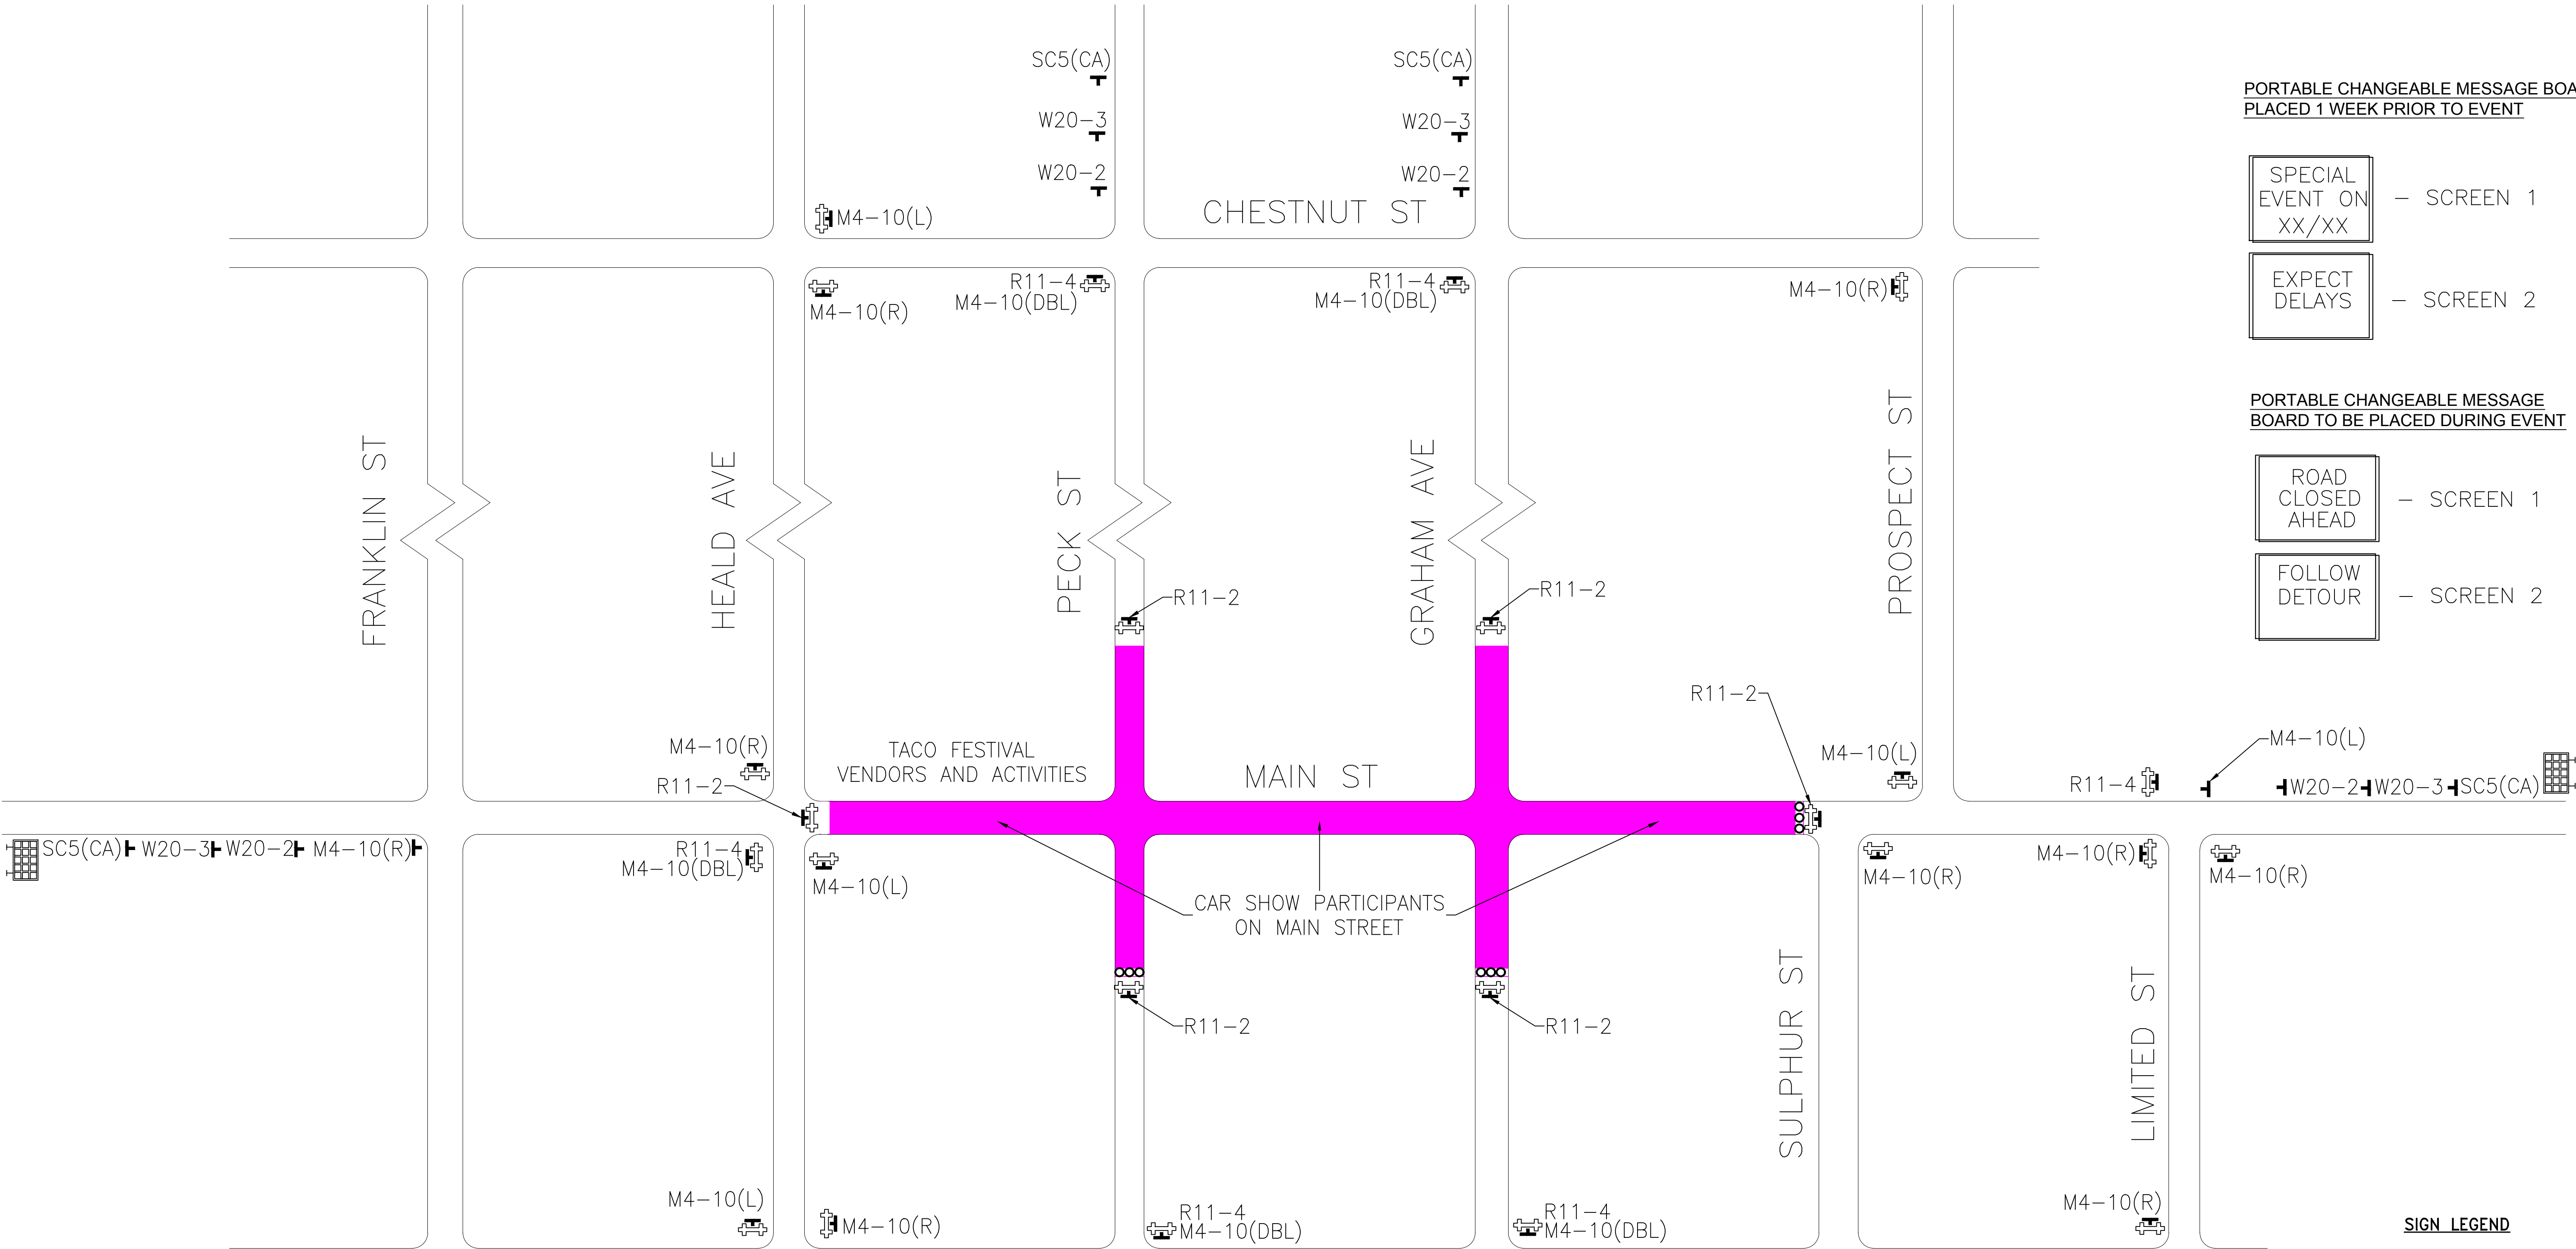

PORTABLE CHANGEABLE MESSAGE BOARD TO BE PLACED 1 WEEK PRIOR TO EVENT

SPECIAL EVENT ON XX/XX – SCREEN 1

EXPECT DELAYS – SCREEN 2

PORTABLE CHANGEABLE MESSAGE BOARD TO BE PLACED DURING EVENT

ROAD CLOSED AHEAD – SCREEN 1

FOLLOW DETOUR – SCREEN 2

- LEGEND
- PORTABLE SIGN
 - TYPE III BARRICADE
 - ROAD CLOSURE
 - BOLLARDS

- SIGN LEGEND
- SPECIAL EVENT AHEAD
 - DETOUR AHEAD
 - ROAD CLOSED AHEAD
 - END DETOUR
 - ROAD CLOSED
 - ROAD CLOSED TO THRU TRAFFIC
 - DETOUR
 - DETOUR
 - DETOUR

Underground Service Alert

Call: TOLL FREE 811

WWW.call811.com

TWO WORKING DAYS BEFORE YOU DIG

MARK	DATE	INITIAL	DESCRIPTION	REC.	DATE	APP'D
			REVISIONS			



ALBERT A. WEBB ASSOCIATES

ENGINEERING CONSULTANTS

3788 MCGRAY STREET

RIVERSIDE, CA 92506

PH. (951) 686-1070

FAX (951) 788-1256

PLANS PREPARED UNDER THE SUPERVISION OF:

DESIGNED BY: ITM CHECKED BY: NRL

R.C.E. NO.: 87666

DATE: 2/12/2025



CITY OF LAKE ELSINORE

DOWNTOWN MAIN STREET

EVENT TRAFFIC CONTROL (TACO FESTIVAL AND CAR SHOW)

DETOUR PLAN

SHEET 1 OF 1

CITY PROJ. #