


DOWNTOWN MAIN STREET
EVENT CLOSURE PLAN

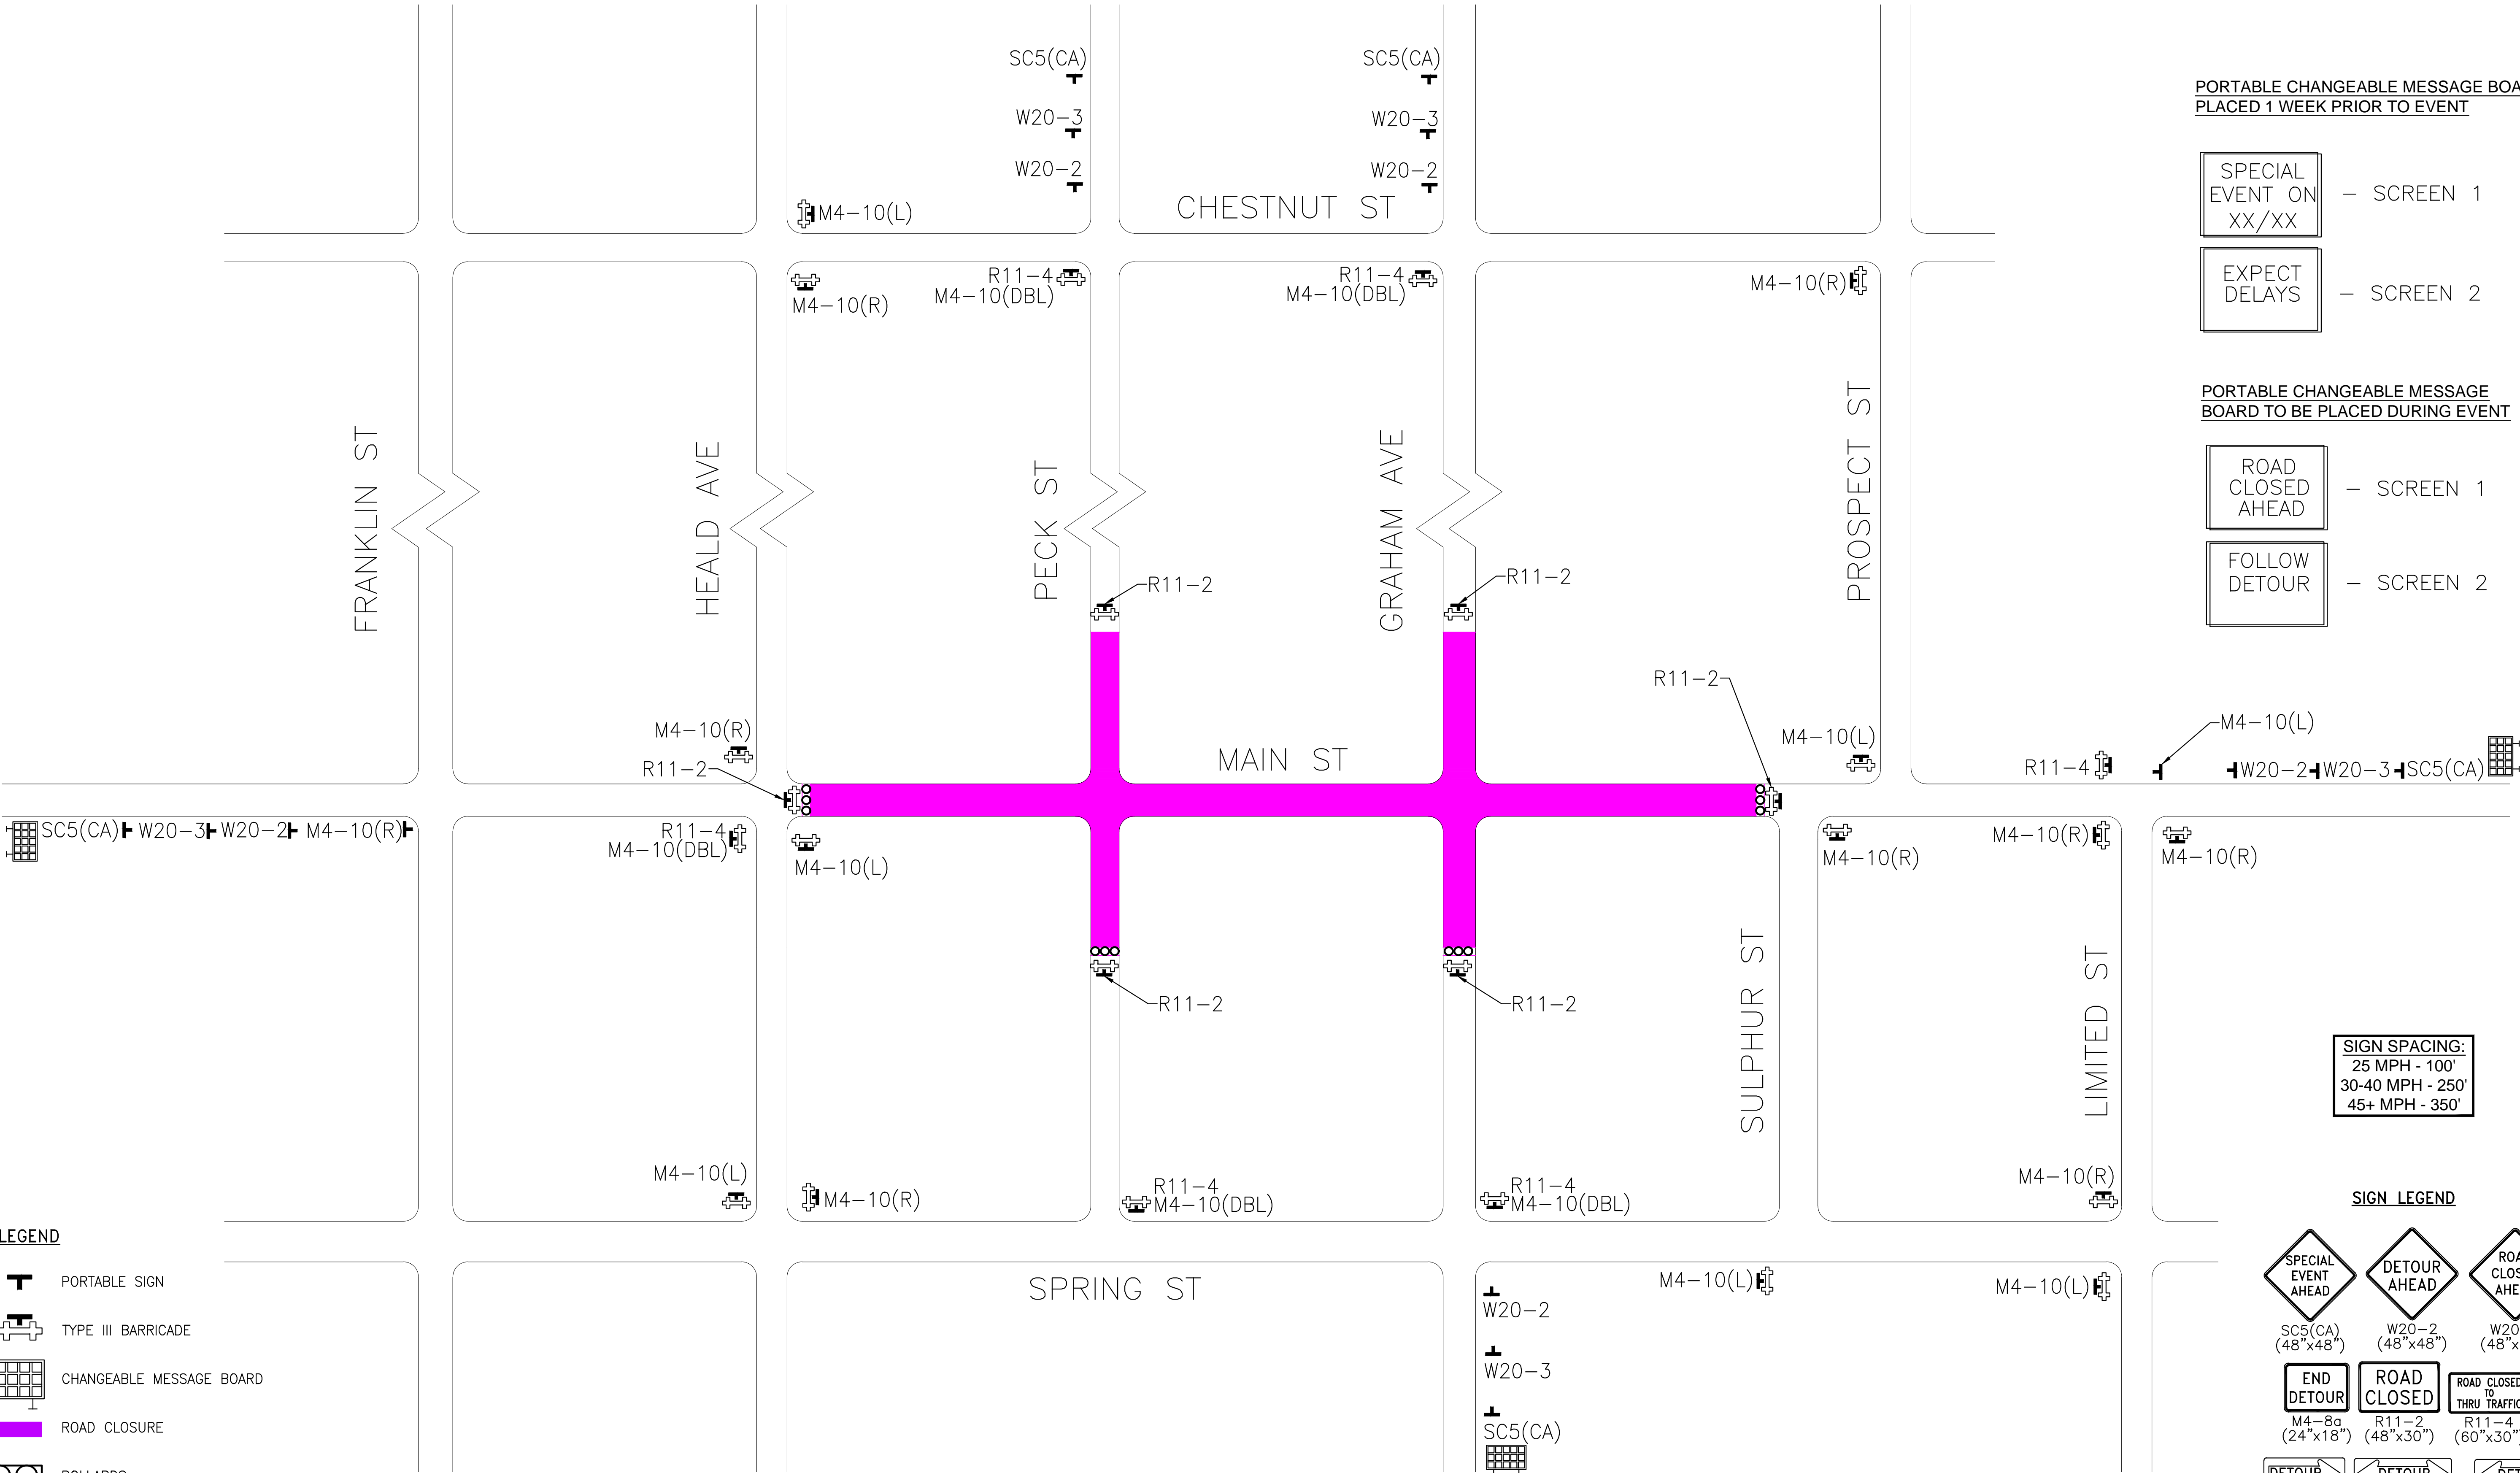

Underground Service Alert
Call: TOLL FREE 811
WWW.call811.com
TWO WORKING DAYS BEFORE YOU DIG

MARK	DATE	INITIAL	DESCRIPTION	REC.	DATE	APP'D
			REVISIONS			



ALBERT A. WEBB ASSOCIATES
ENGINEERING CONSULTANTS
3788 MCGRAY STREET
RIVERSIDE, CA 92506
PH. (951) 686-1070
FAX (951) 788-1256
PLANS PREPARED UNDER THE SUPERVISION OF:
DESIGNED BY: ITM CHECKED BY: NRL
R.C.E. NO.: 87666
DATE: 4/4/2025

