


k:\22\22089\engineering\GP\IP\Breeds - IP\22089-IP-02-Keymap.dwg 6/16/2023 3:50 PM ORIGINAL PLOT SIZE: -----

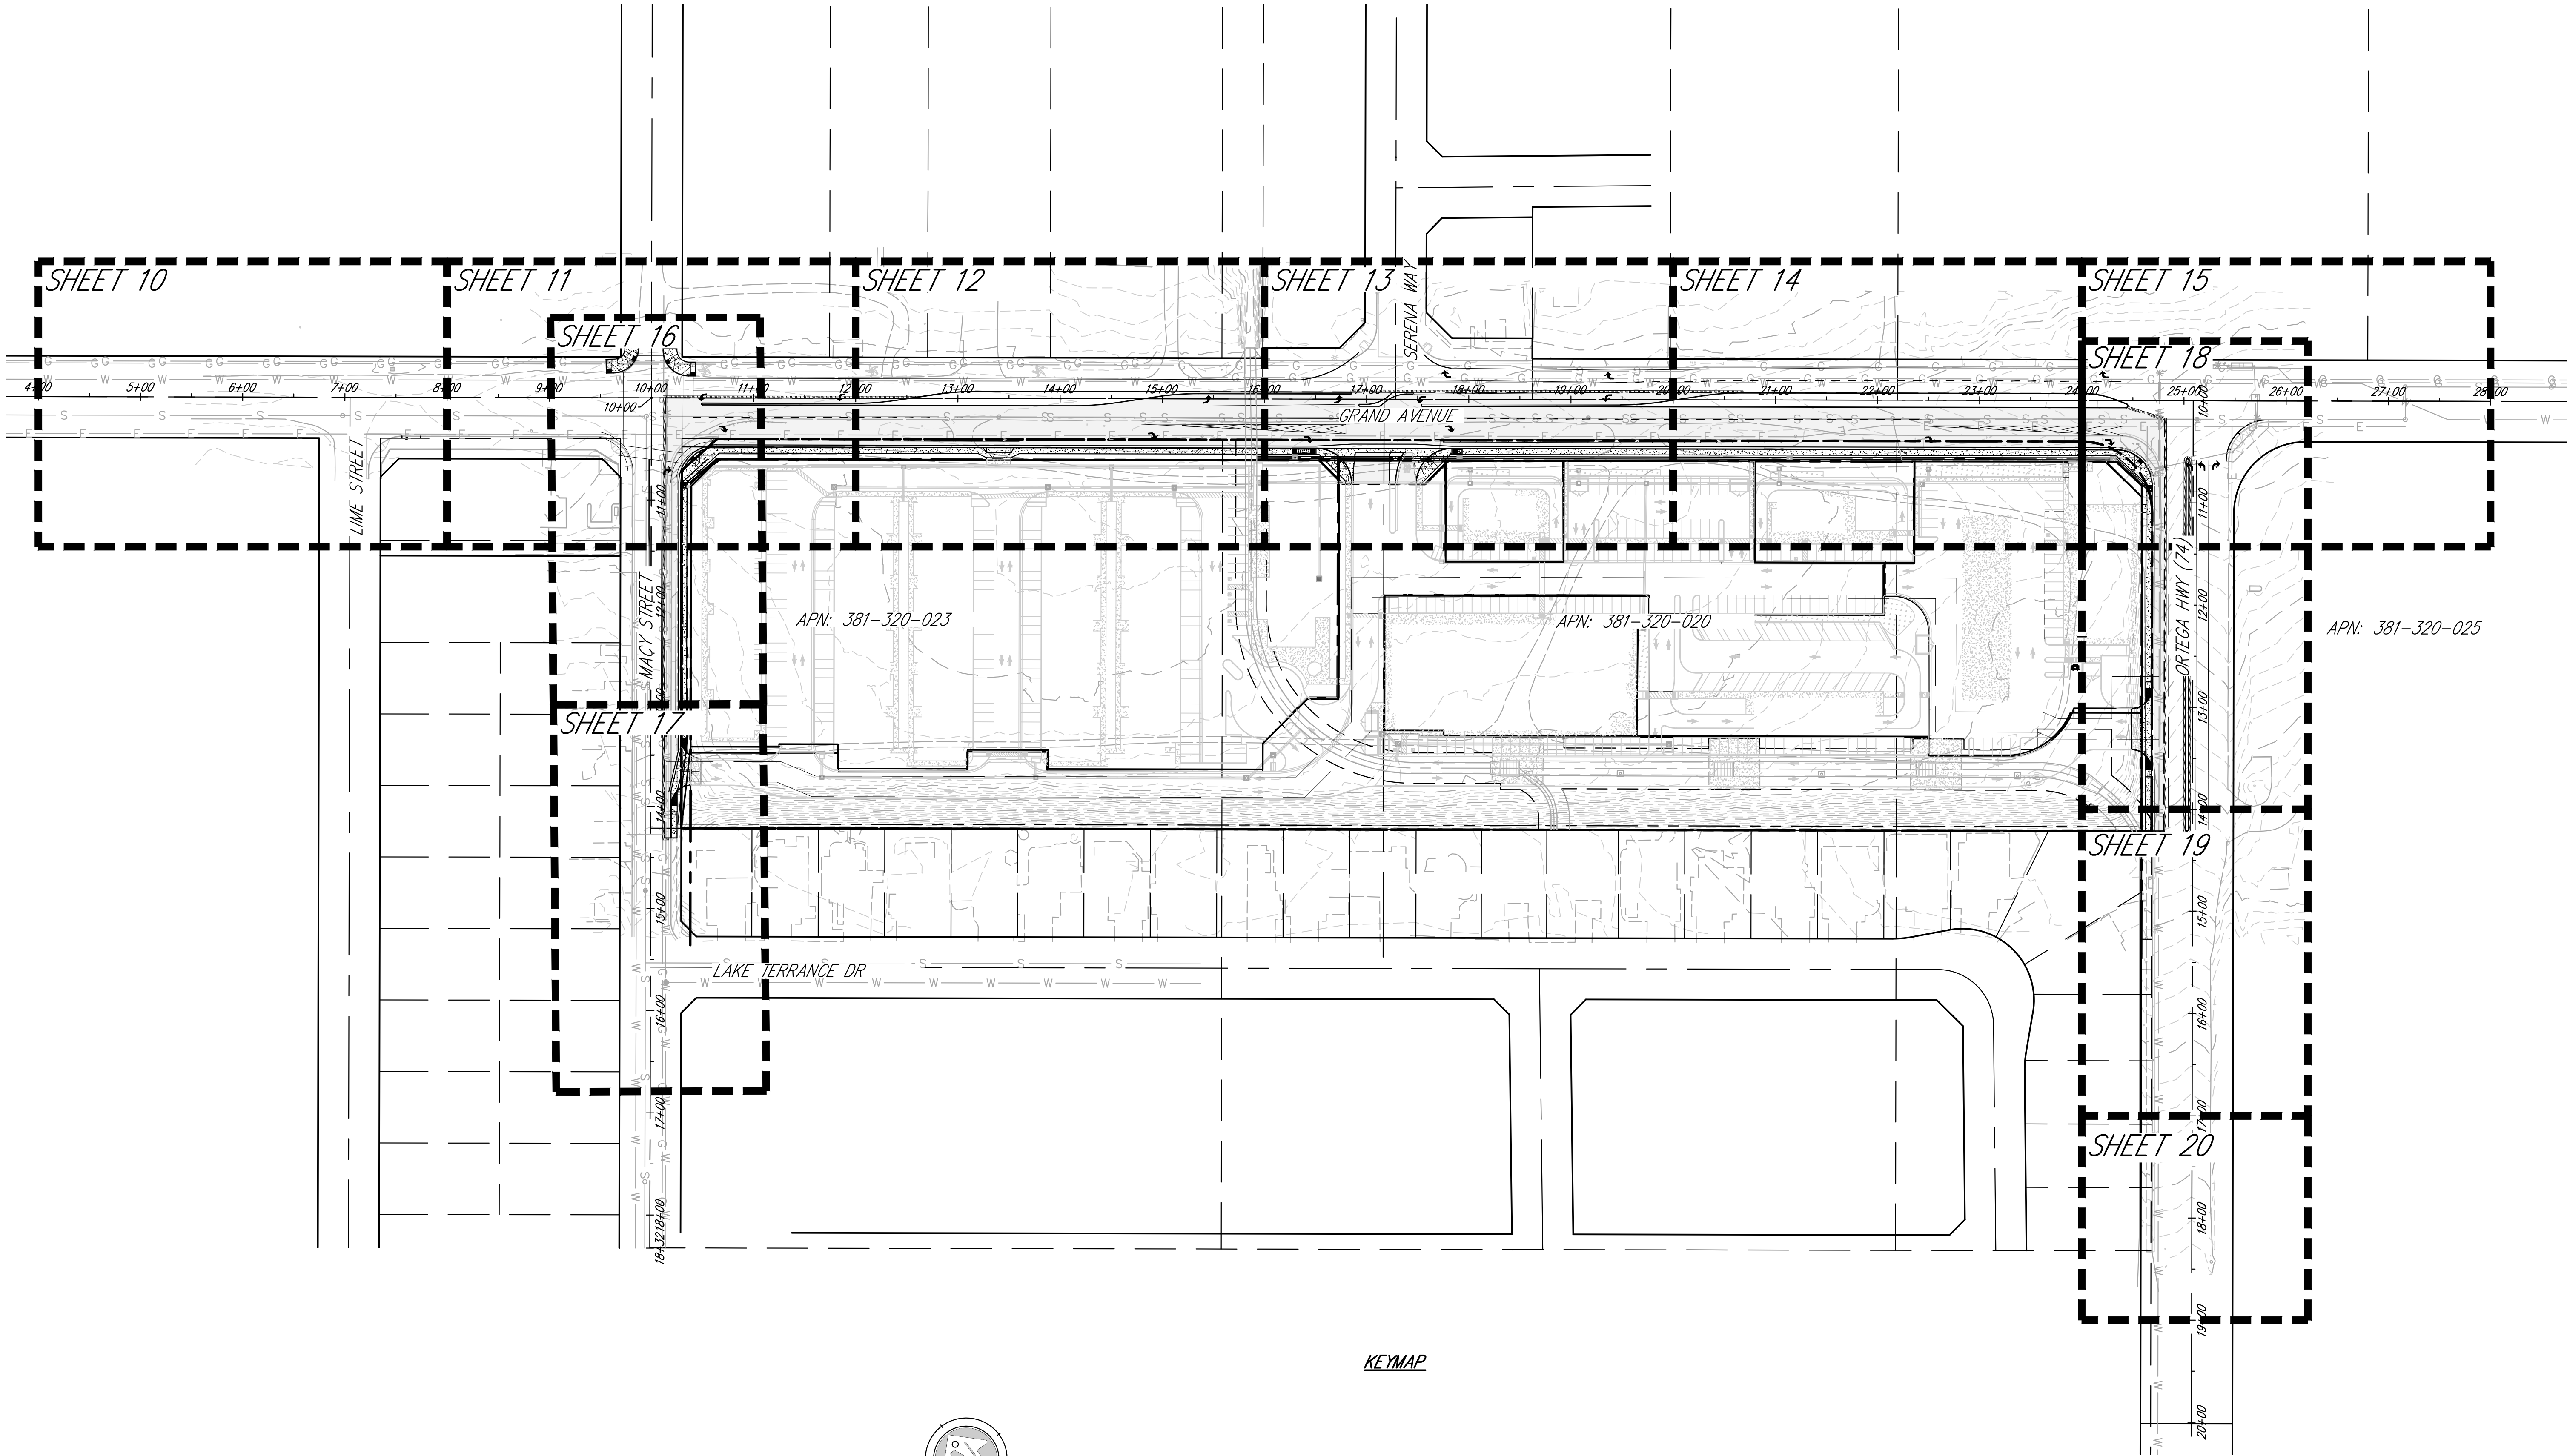

KEYMAP

Underground Service Alert



Call: TOLL FREE
1-800
422-4133

TWO WORKING DAYS BEFORE YOU DIG


MARK	REVISIONS	APPR.	DATE

THESE PLANS HAVE BEEN REVIEWED FOR COMPLIANCE WITH THE APPROPRIATE CONDITIONS OF DEVELOPMENT AND/OR CITY AND STATE LAWS AND HAVE BEEN FOUND ACCEPTABLE

REMON HABIB, RCE No. 83156
CITY ENGINEER
CITY OF LAKE ELSINORE

DATE

PREPARED BY:



LAND PLANNING • ENGINEERING • SURVEYING
440 STATE PLACE, ESCUNTO, CA 92029
PH (760) 745-8118 FX (760) 745-1880

ROBERT D. DENTINO
RCE NO. 45629
EXP. DATE 12-31-24

DATE

SEAL



CIVIL
STATE OF CALIFORNIA

SCALE:	BENCH MARK NO. 11 ELEVATION: 1271.61 BRASS DISK IN SOUTHERLY CURB AT INTERSECTION RIVERSIDE DR. & LAKECREST DR.
DATE:	

CITY OF LAKE ELSINORE

KEYMAP FOR:
PUBLIC IMPROVEMENT PLANS FOR
TTM 37578
BAMIYAN MARKETPLACE
CITY OF LAKE ELSINORE, CA

SHEET 2
OF 22 SHEETS
FILE No.
2023-XXXX-XXXX