



1. ALL DIMENSIONS TO BE VERIFIED, PRIOR TO ANY CONSTRUCTION.


ideas, designs and layouts shown on these drawings, including all documents and electronic media are the property of Empire design group, and are intended to be used in connection with this specific project only and shall not otherwise be used for any purpose whatsoever without the written consent. and may not be reproduced or used without the written permission of Empire design group.

All rights reserved

INLAND  
BOAT  
CENTER,  
INC.

INLAND BOAT CENTER - CUP  
31700 GRAPE STREET  
LAKE ELSINORE, CA 92532

AL:

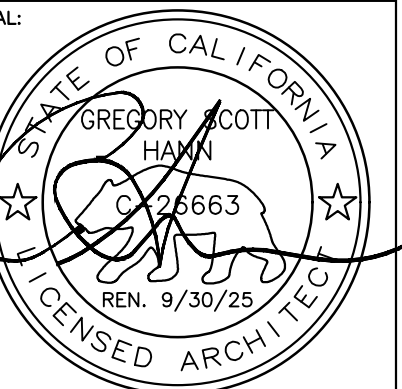

Project Number: EDG#04954






DESIGNED BY:	GH	
CHECKED BY:	GH	

MIN. DT.	AR	
DRAWING TITLE:		



**EXISTING  
FLOOR PLAN**



LET NO.

# A 1.0

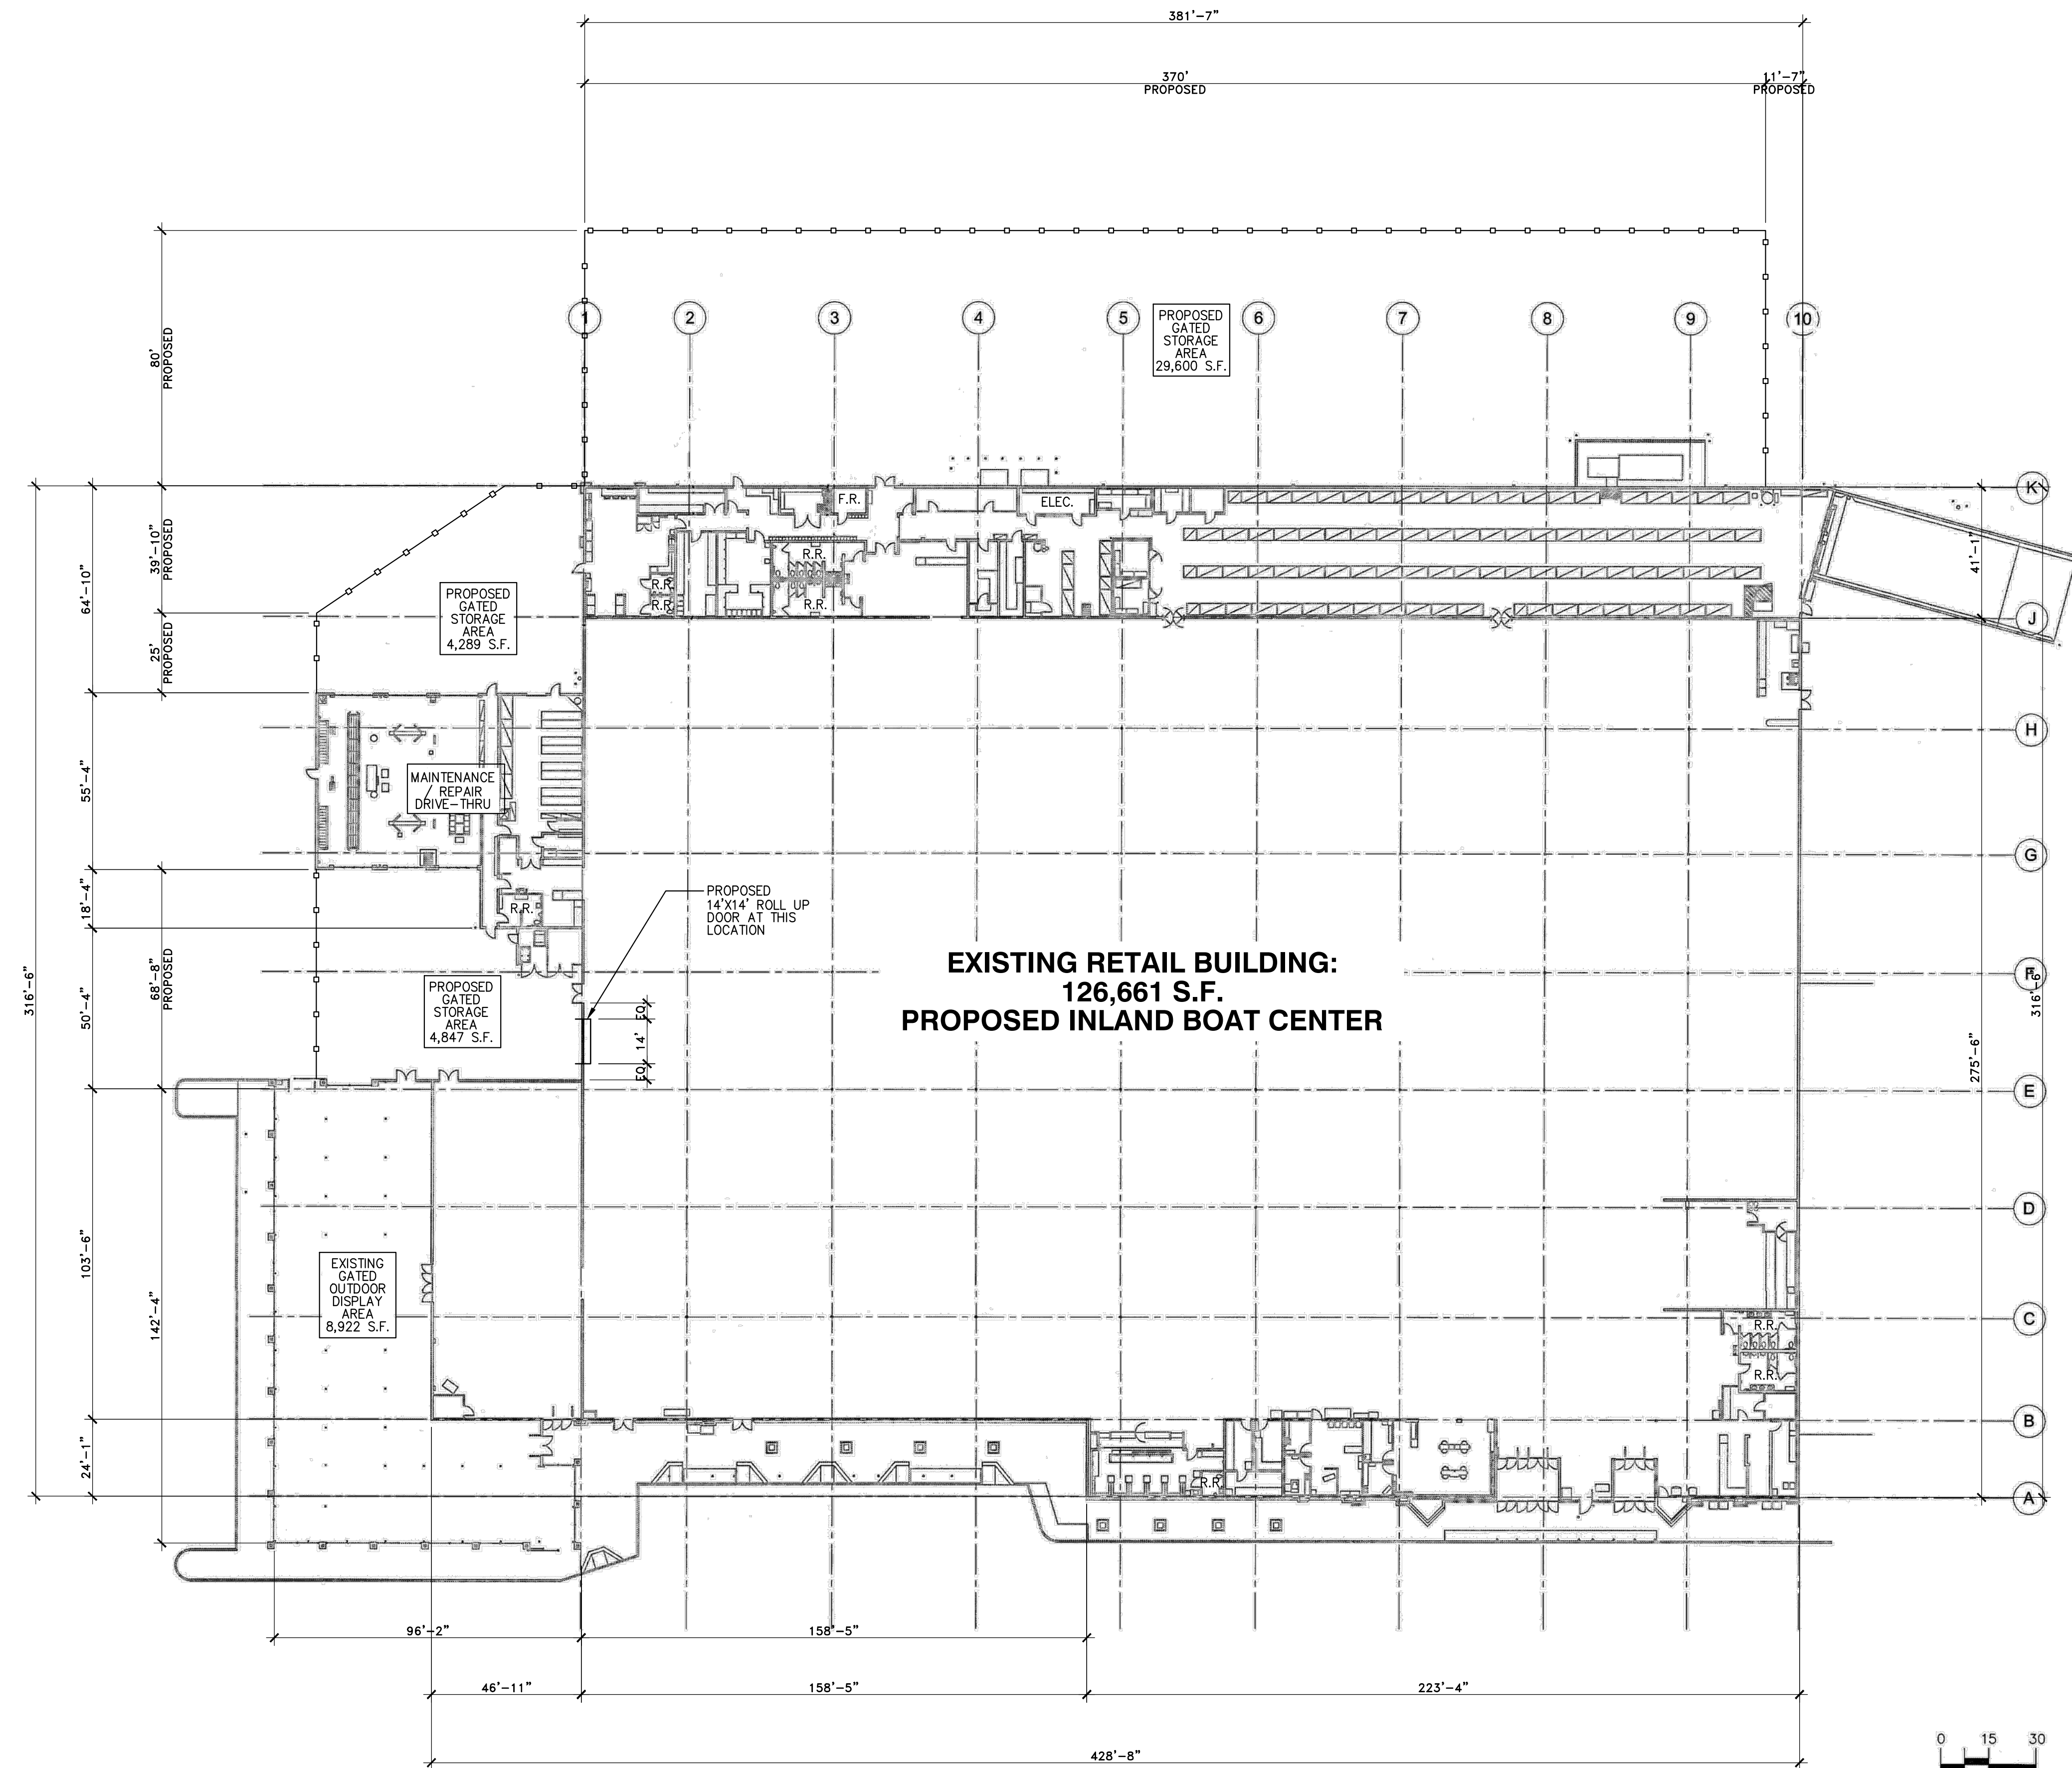

**1** **EXISTING FLOOR PLAN**  
SCALE: 1"=30'-0"

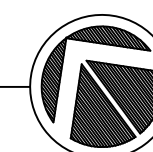

ST NO:









19 SIDE ELEVATION  
SCALE: N.T.S.



15 REAR ELEVATION  
SCALE: N.T.S.



11 SIDE ELEVATION  
SCALE: N.T.S.



16 REAR ELEVATION  
SCALE: N.T.S.



12 SIDE ELEVATION  
SCALE: N.T.S.



1 PHOTOGRAPHY PLAN  
SCALE: N.T.S.



17 REAR ELEVATION  
SCALE: N.T.S.



18 REAR ELEVATION  
SCALE: N.T.S.



13 SIDE ELEVATION  
SCALE: N.T.S.



14 REAR ELEVATION  
SCALE: N.T.S.