


EXHIBIT "A"

RIVERSIDE DR. AND COLLIER AVENUE

PN 08-21-6-MC-1380
POST MILE 15.657

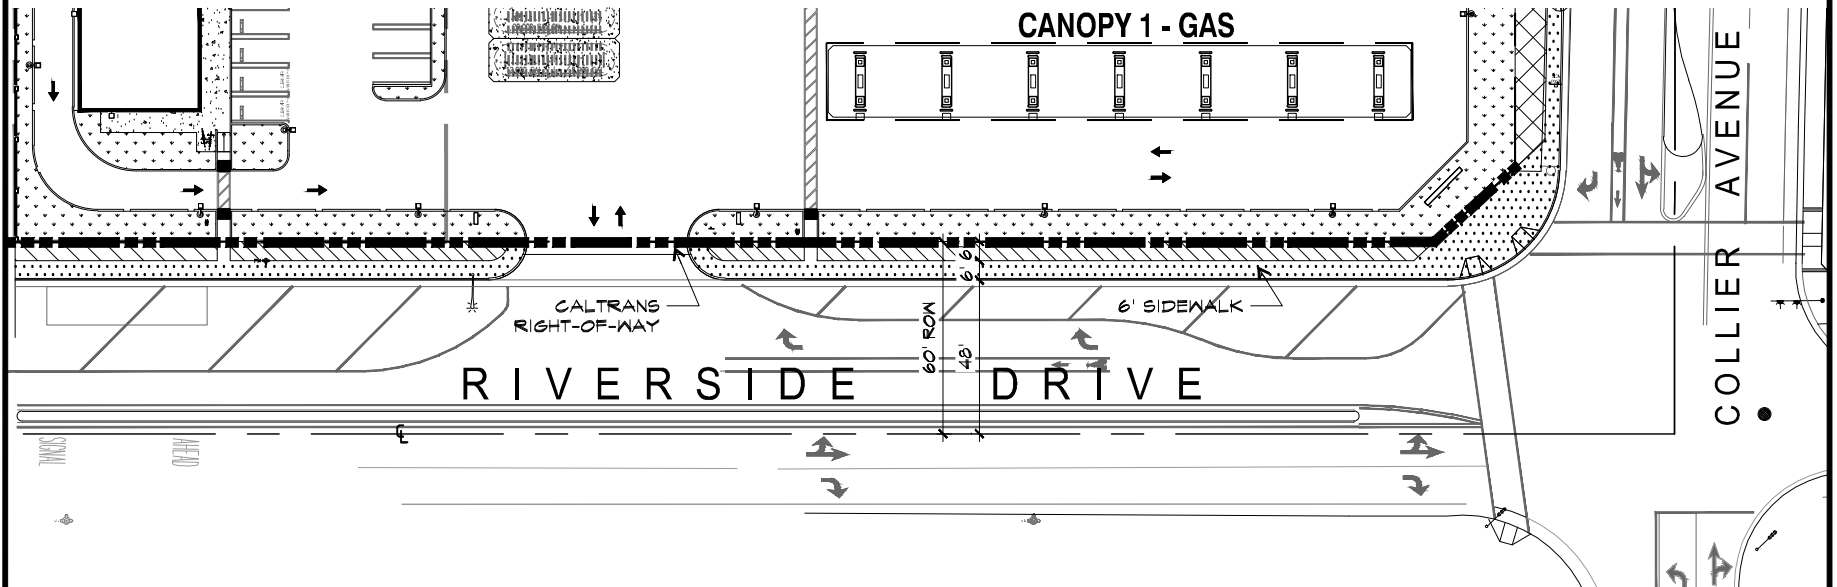


LEGEND:



LANDSCAPE AREA TO BE MAINTAINED
BY THE CITY OF LAKE ELSINORE WITHIN CALTRANS ROW




LANDSCAPE AREA
NOT PART OF LMA

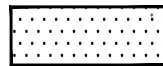

SIDEWALK



CALTRANS RIGHT OF WAY

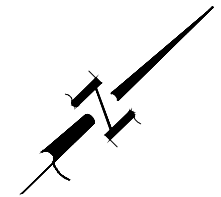

GRAPHICS SCALE
1 Inch = 60 ft.

EXHIBIT "A"		DATE:
LANDSCAPE MAINTENANCE AGREEMENT		JAN. 10, 2024
EXECUTED		
ENCROACHMENT PERMIT NO. 08-21-6-MC-1380		SCALE:
SIGNATURE:		1" = 60'
CITY OF LAKE ELSINORE	DATE:	
SIGNATURE:		SHEET 1 OF:
CALTRANS APPROVAL	DATE:	1 SHEETS