

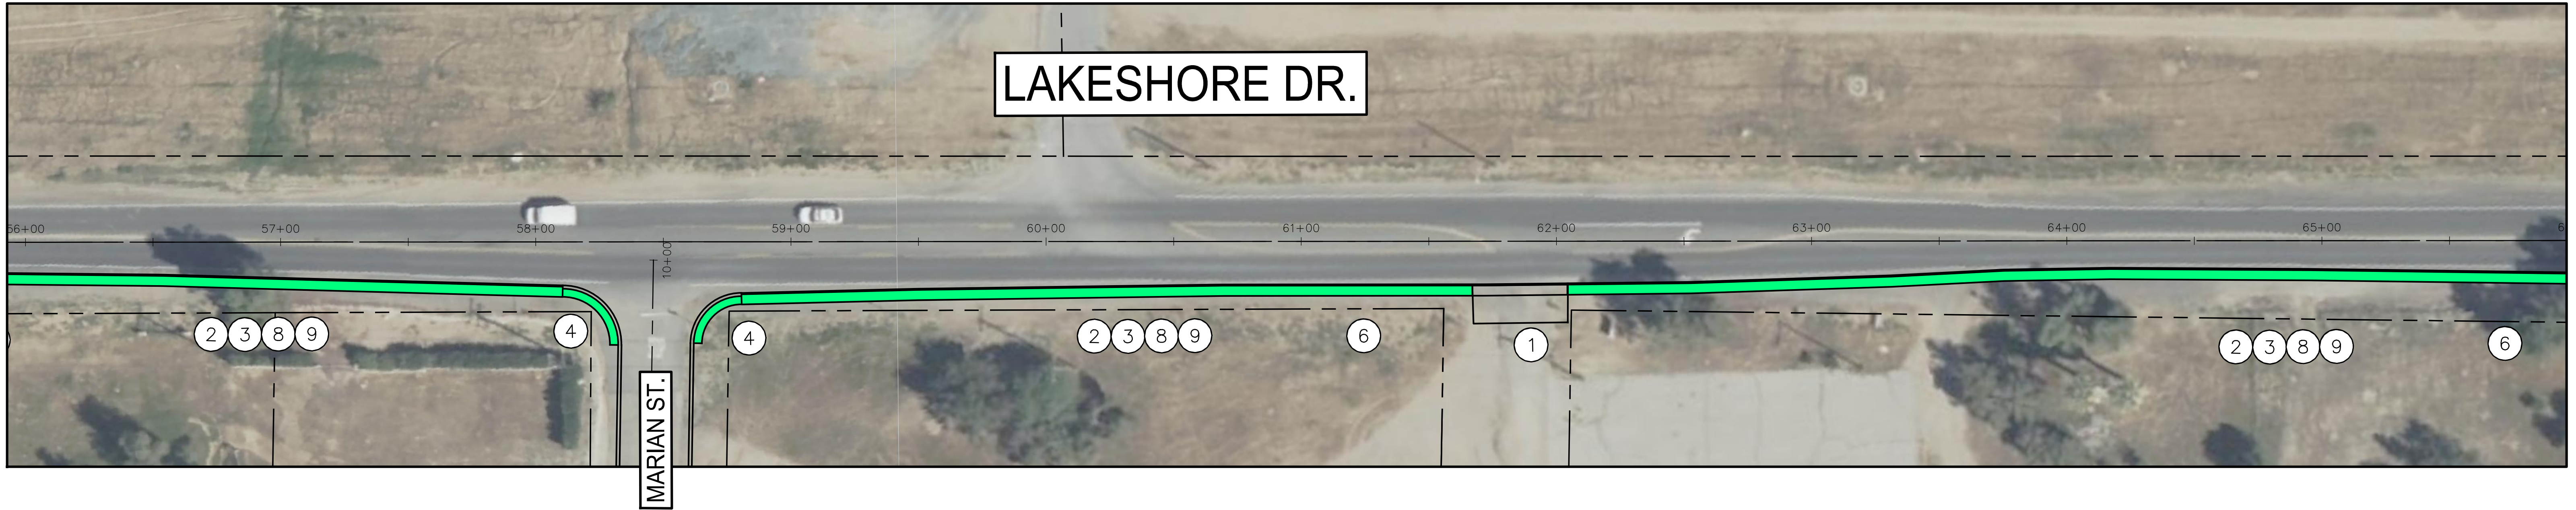


MARK	REVISIONS	APPR.	DATE	THESE PLANS HAVE BEEN REVIEWED FOR COMPLIANCE WITH THE APPROPRIATE CONDITIONS OF DEVELOPMENT AND/OR CITY AND STATE LAWS AND HAVE BEEN FOUND ACCEPTABLE	CITY OF LAKE ELSINORE DREAM EXTREME	ENGINEER'S SEAL: REMON A. HABIB No. C-83156 Exp. 3/31/23 CIVIL STATE OF CALIFORNIA	BENCHMARK: SEE SHEET 1	CITY OF LAKE ELSINORE LAKESHORE SIDEWALK	SHEET 2 OF 3 SHEETS CITY PROJECT NO.
				REMON HABIB, RCE No. 83156 CITY ENGINEER CITY OF LAKE ELSINORE	3/26-21 DATE	PREPARED BY: C. NORVANI	3/26-21 DATE		

LAKESHORE DR.

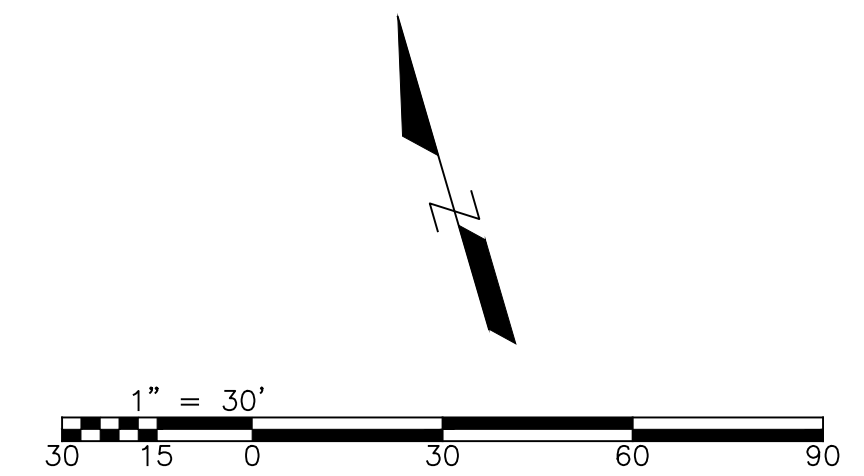

LAKESHORE DR.

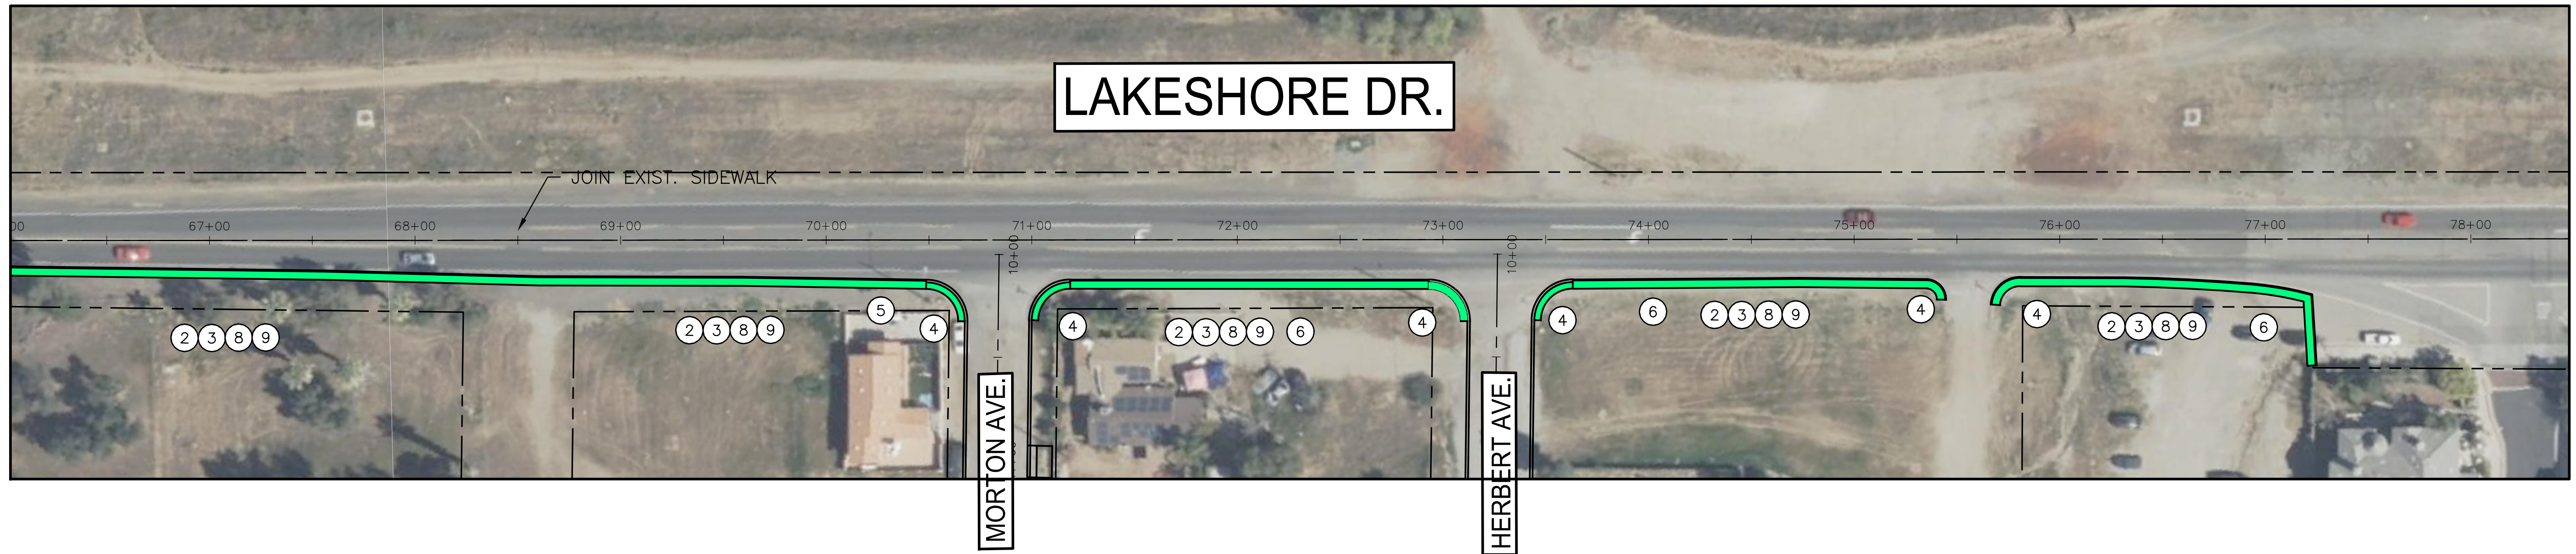

MARK	REVISIONS	APPR.	DATE	THESE PLANS HAVE BEEN REVIEWED FOR COMPLIANCE WITH THE APPROPRIATE CONDITIONS OF DEVELOPMENT AND/OR CITY AND STATE LAWS AND HAVE BEEN FOUND ACCEPTABLE	<div>CITY OF LAKE ELSINORE DREAM EXTREME</div>	ENGINEER'S SEAL: <div>REGISTERED PROFESSIONAL ENGINEER REMON A. HABIB No. C-83156 Exp. 3/31/23 CIVIL STATE OF CALIFORNIA</div>	BENCHMARK: SEE SHEET 1	CITY OF LAKE ELSINORE	SHEET 3
				<div>REMON HABIB, RCE No. 83156 CITY ENGINEER CITY OF LAKE ELSINORE</div>	PREPARED BY: C. NORVANI			LAKESHORE SIDEWALK	OF 3 SHEETS
				3/26-21 DATE	3/26-21 DATE		SCALE: 1"=30'		CITY PROJECT NO.