


CFD 2015-2 MAINTENANCE EXHIBIT
ALBERHILL RANCH TR 28214-9



CITY CFD RESPONSIBILITY (CFD 2015-2; SPECIAL TAX A CONTINGENT)		
LEGEND	ITEM	QUANTITY
	STREET DRIVE AISLE	1,182,355 SF (27.14 AC)
	SIDEWALK	262,180 SF (6.02 AC)
	LANDSCAPING	38,176 SF (0.88 AC)
	OFFSITE STREET LIGHT	37 EA.
	ONSITE STREET LIGHT	97 EA.

HOA MAINTENANCE RESPONSIBILITY (CFD 2015-2; SPECIAL TAX B CONTINGENT)		
LEGEND	ITEM	QUANTITY
	OPEN SPACE AND MANUFACTURED SLOPES	1,505,324 SF (34.56 AC)
	HOA ACCESS DRIVE AISLE	18,413 SF (0.42 AC)
	PARKS	58,506 SF (1.34 AC)
	6' HT. TUBULAR STEEL FENCE	610 L.F.
	RETAINING WALL	380 L.F.
	6' HT. THEME WALL	4,702 L.F.
	10' WIDE TUBULAR STEEL GATES	8 EA.
	PRIVATE STORM DRAIN	1,434 L.F.
	MWS UNITS	2 EA.
	MONUMENT WALL OR SIGN	4 EA.

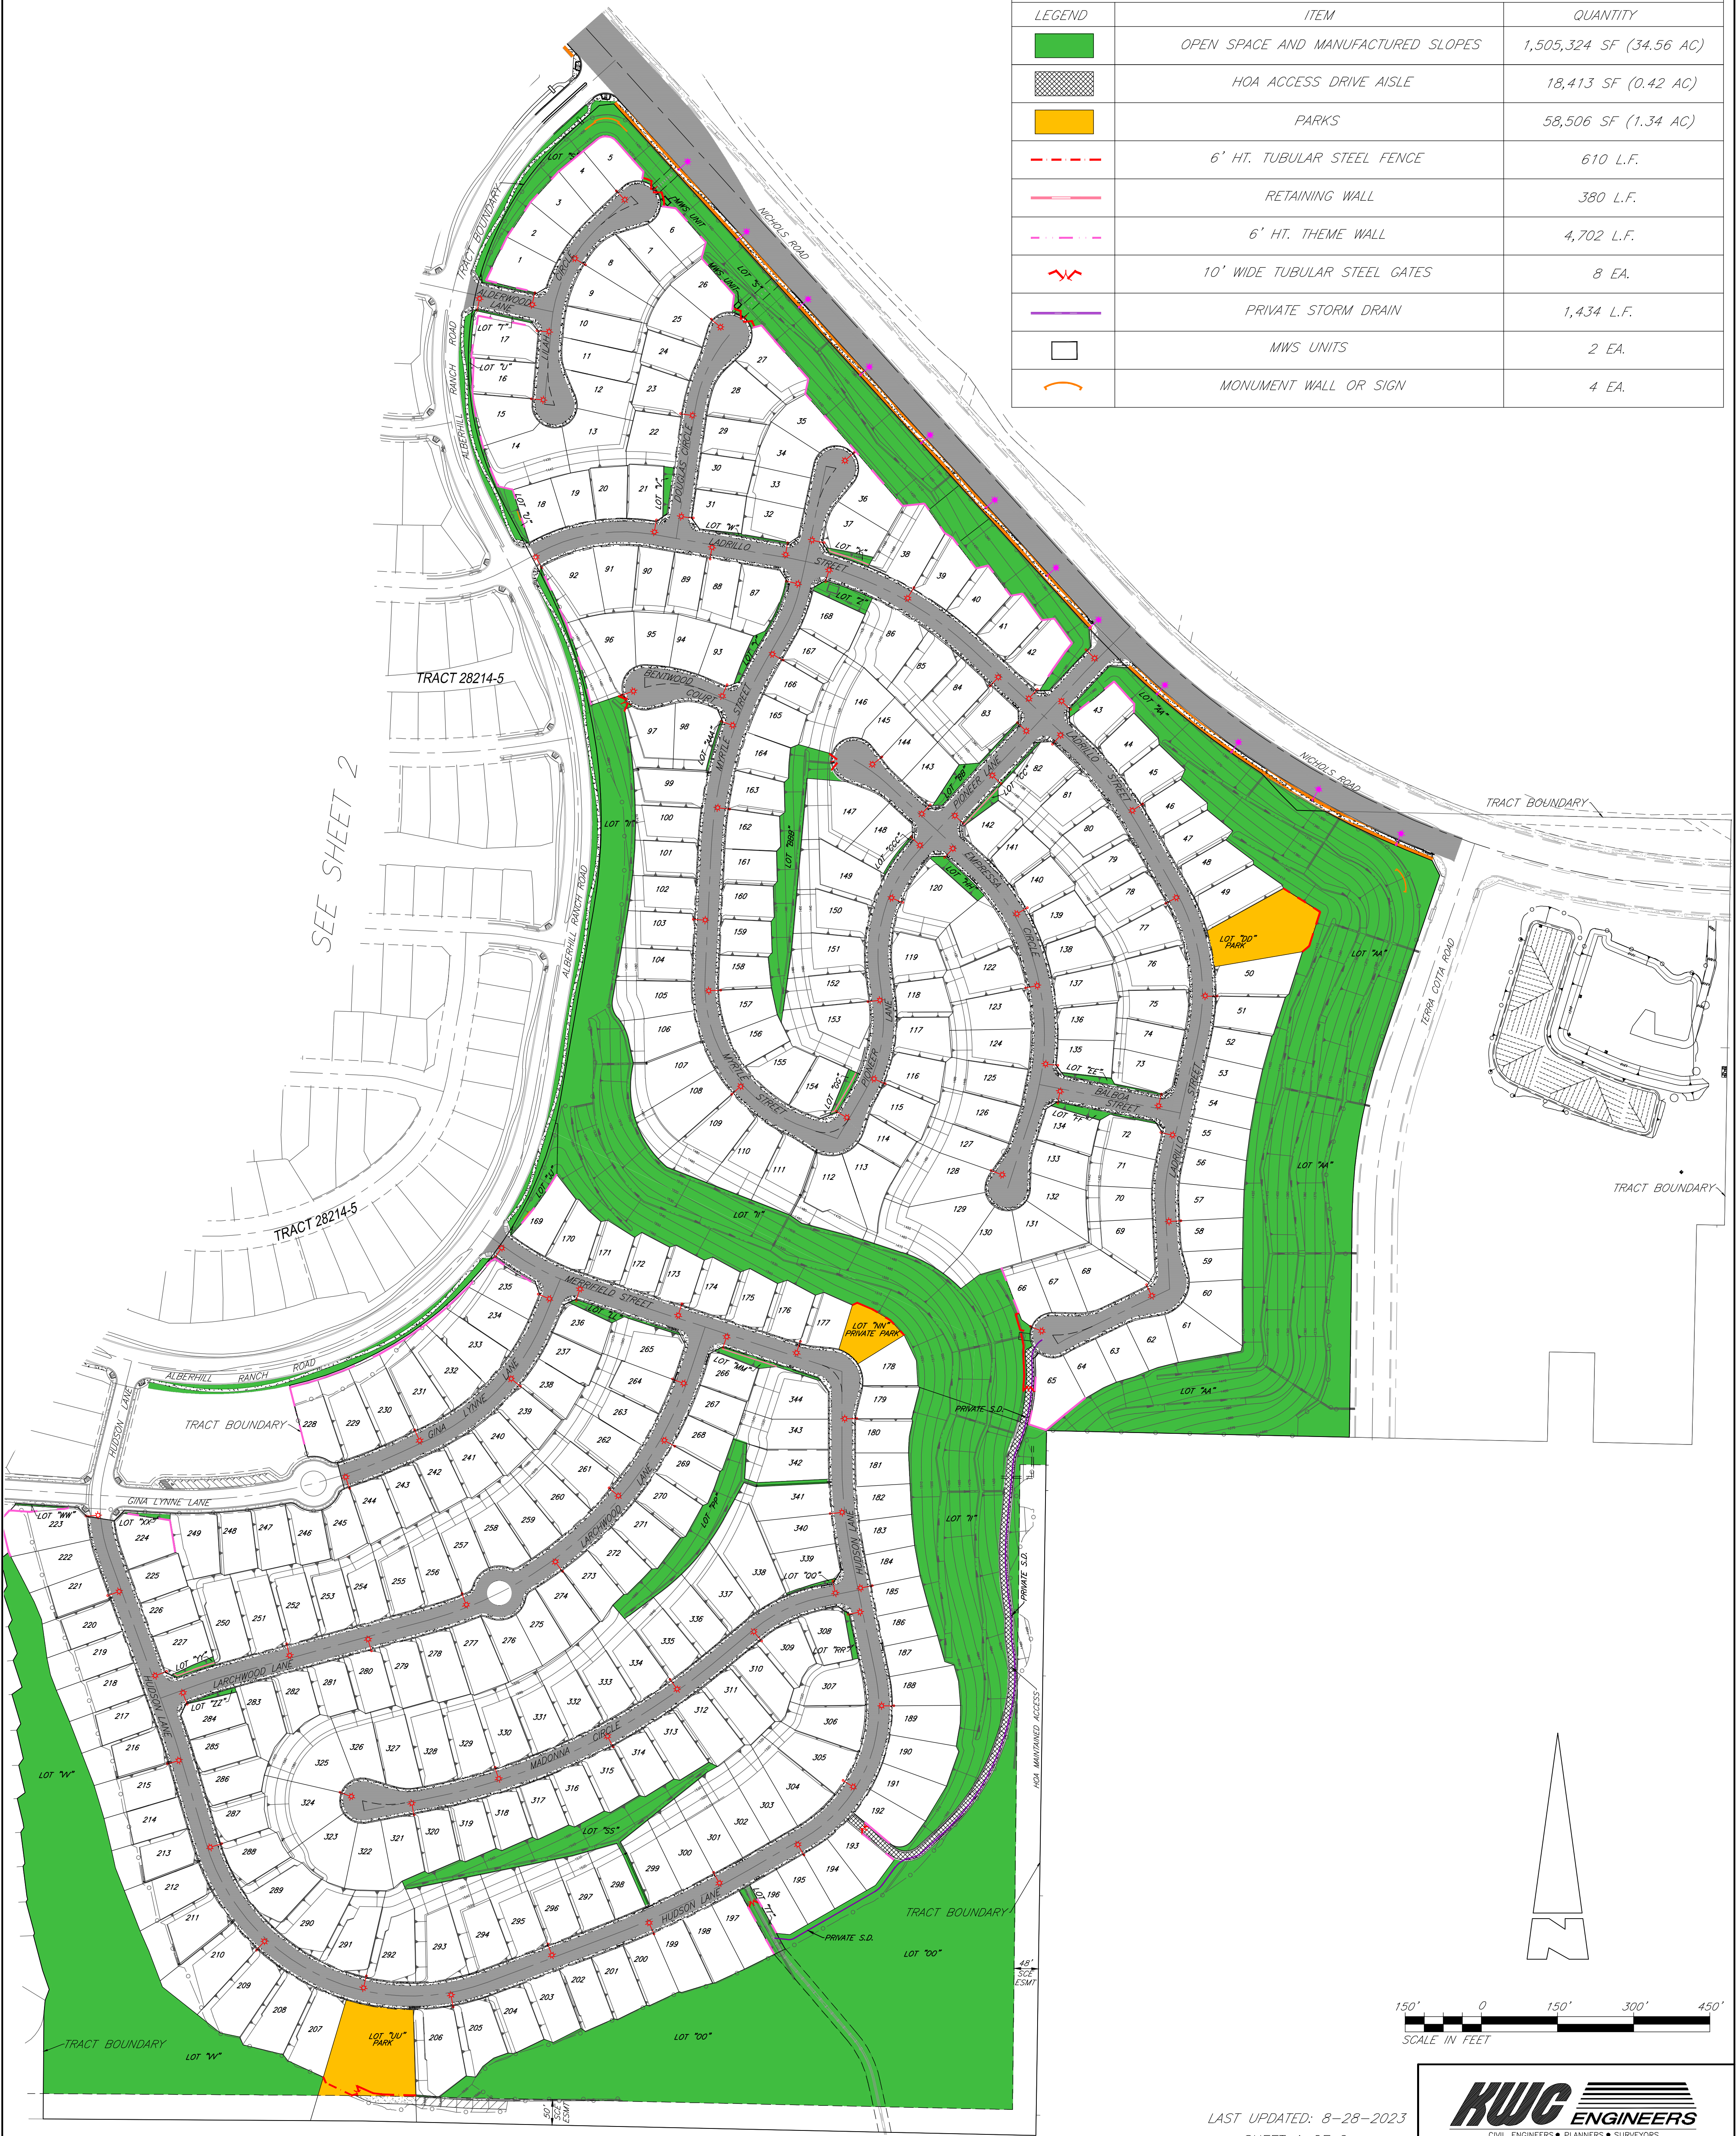

LAST UPDATED: 8-28-2023
SHEET 1 OF 2

CFD 2015-2 MAINTENANCE EXHIBIT
ALBERHILL RANCH TR 28214-9

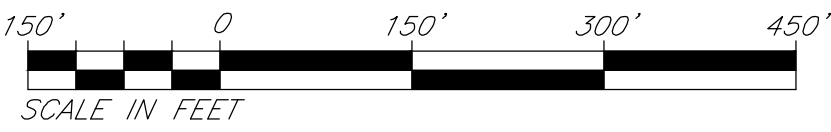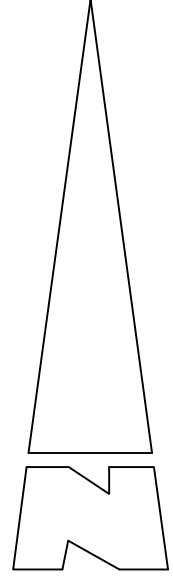

LAST UPDATED: 8-28-2023
SHEET 2 OF 2

KWC ENGINEERS
CIVIL ENGINEERS • PLANNERS • SURVEYORS
1880 COMPTON AVENUE, SUITE 100 • CORONA, CA 92681-5378 • 951-734-2130

J:\N. 2021-2182 R: 171\2233\FINAL\EXH\MAINTENANCE\2233 HQA MAINTENANCE.dwg PRINTED: 8/28/2023